


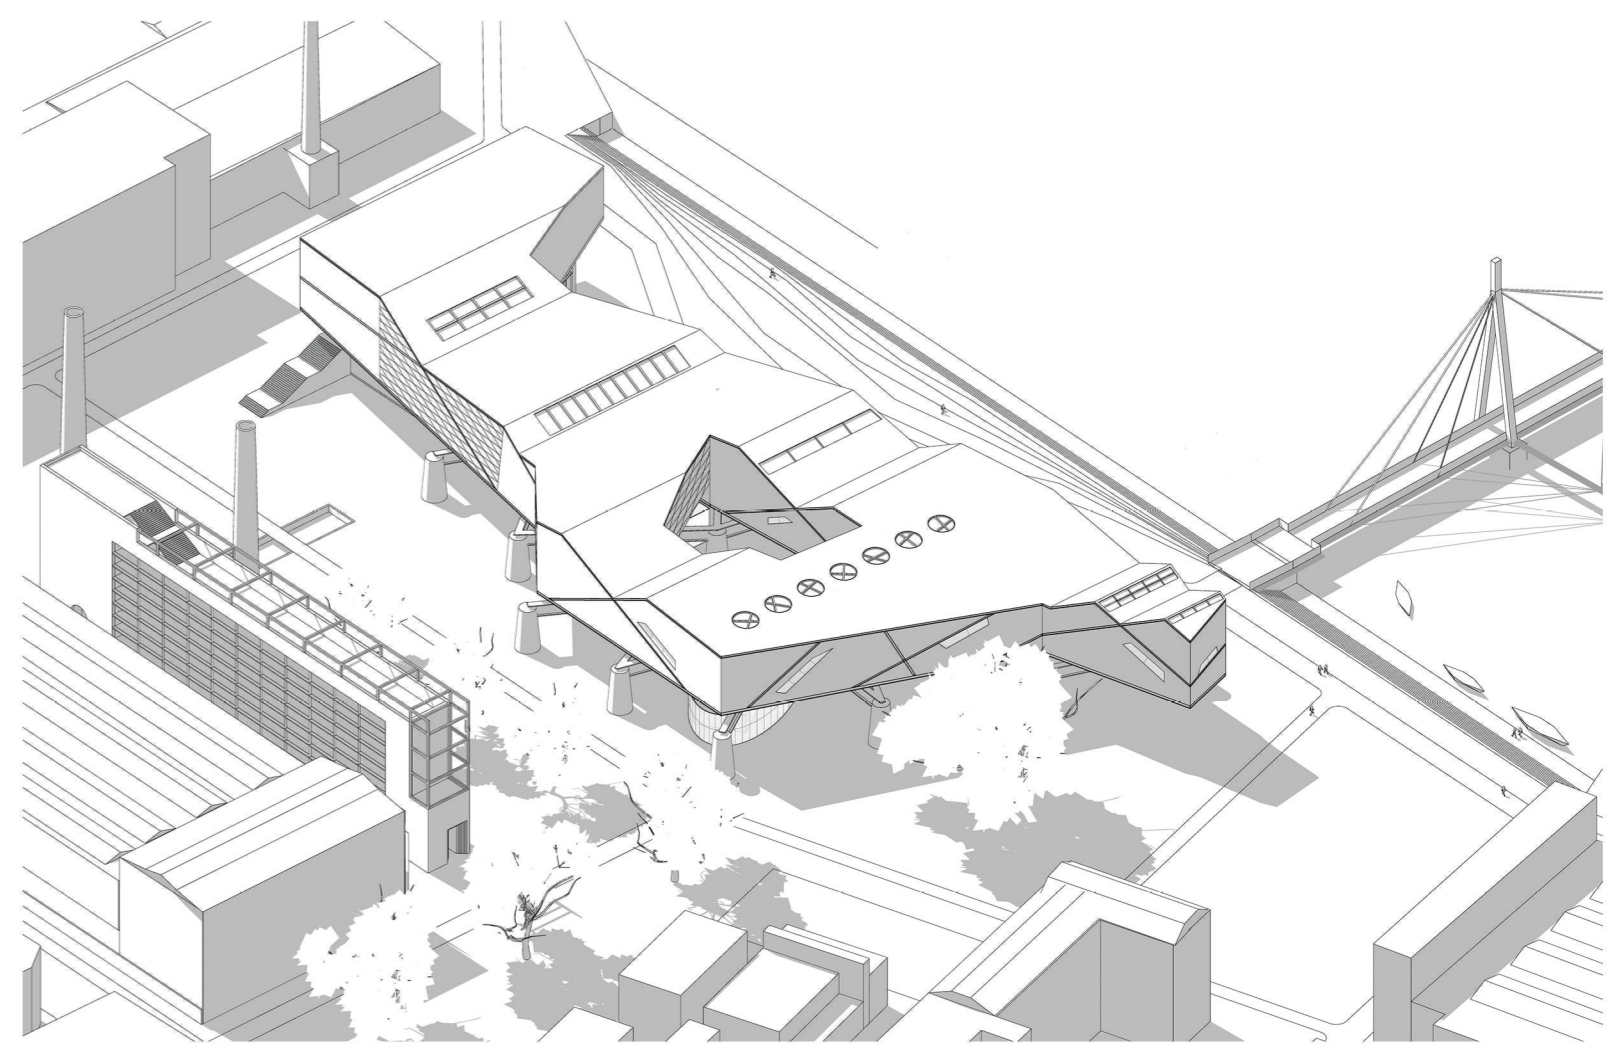
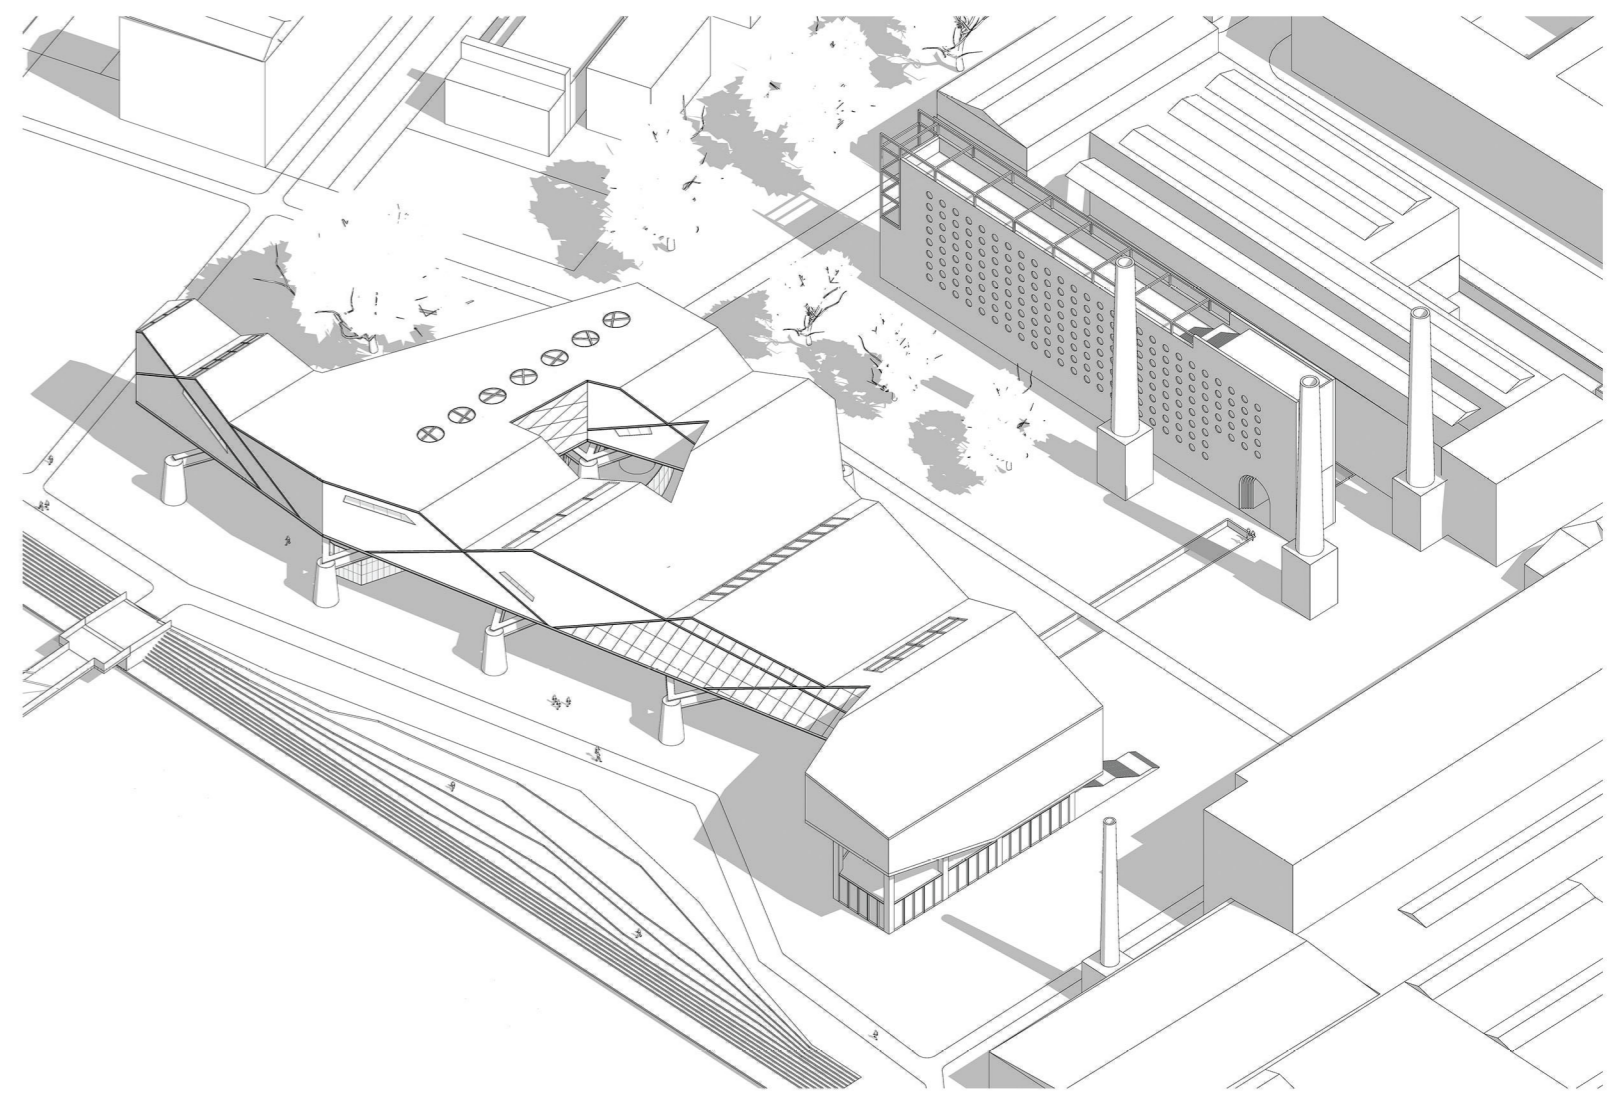
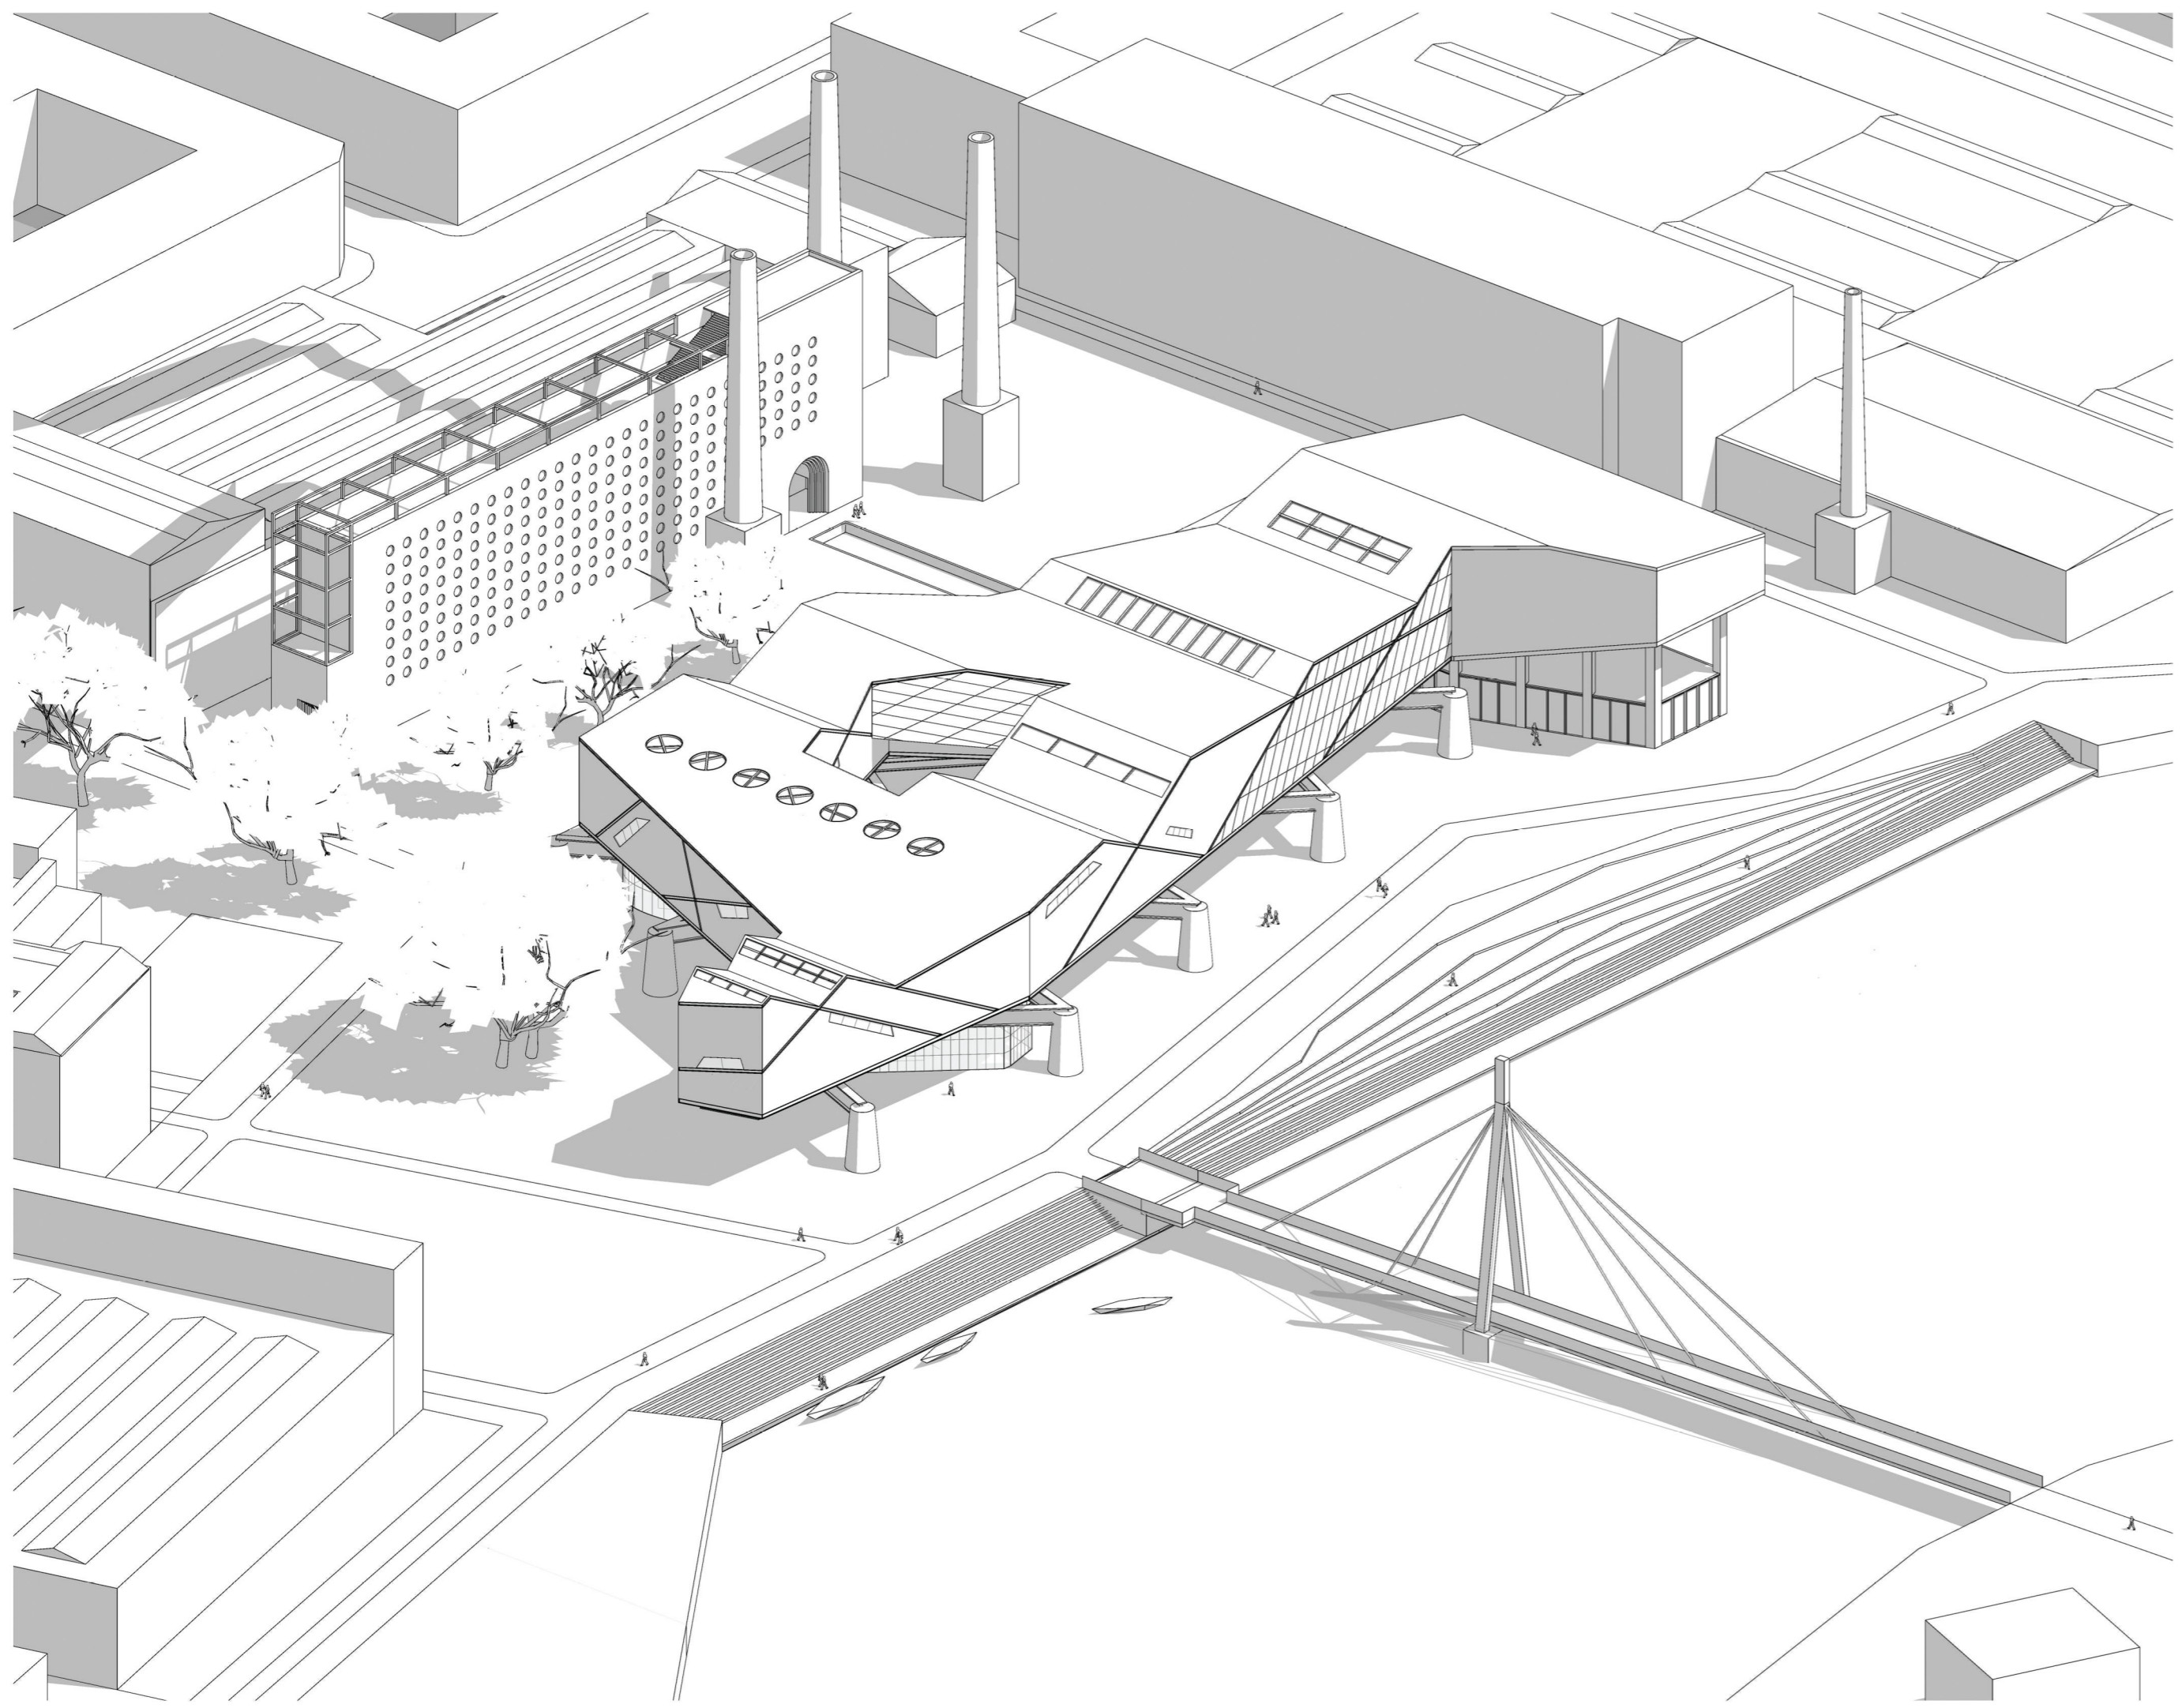
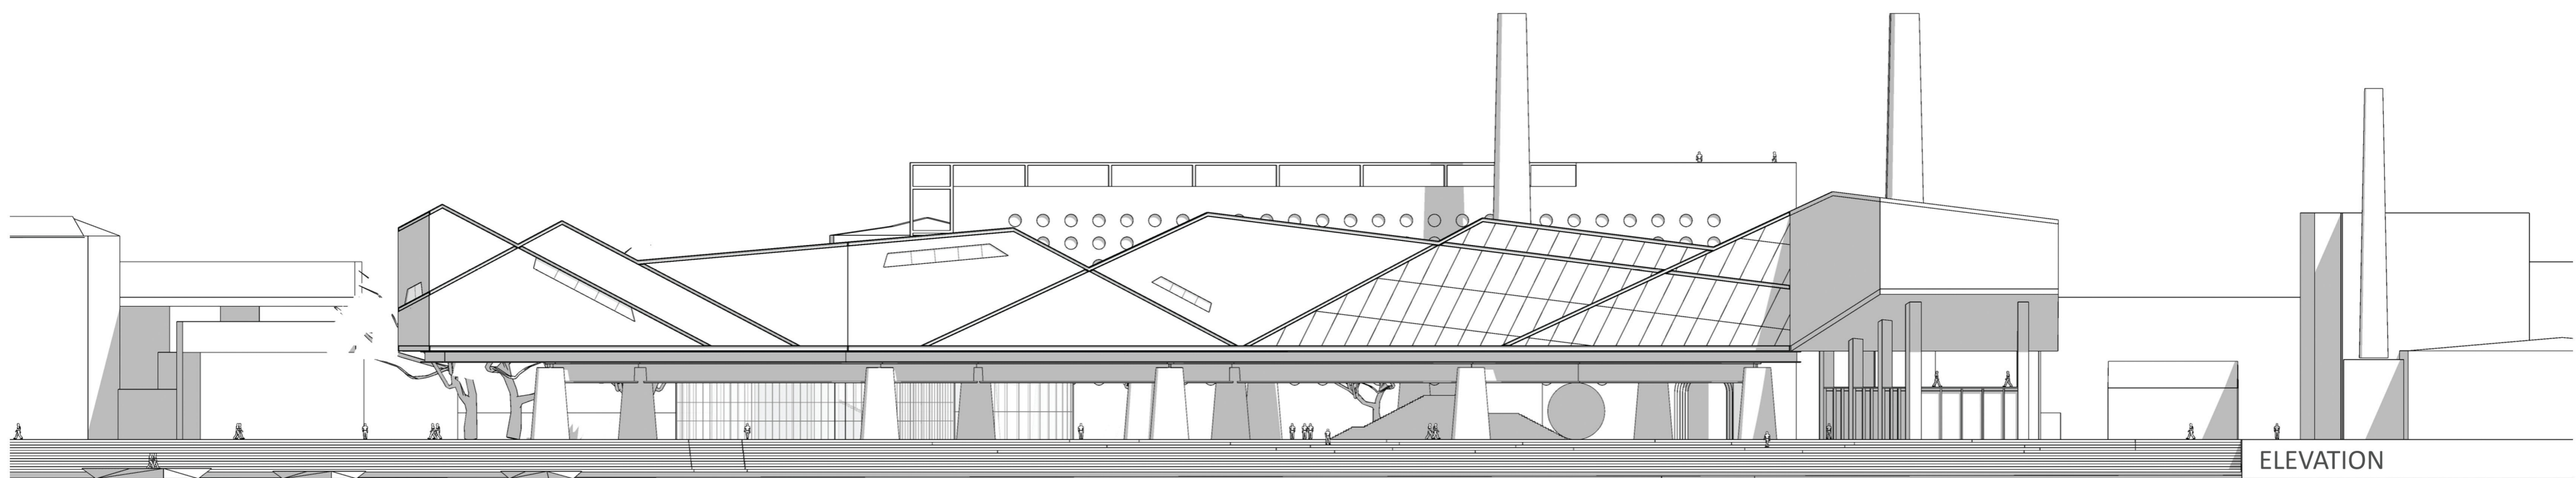
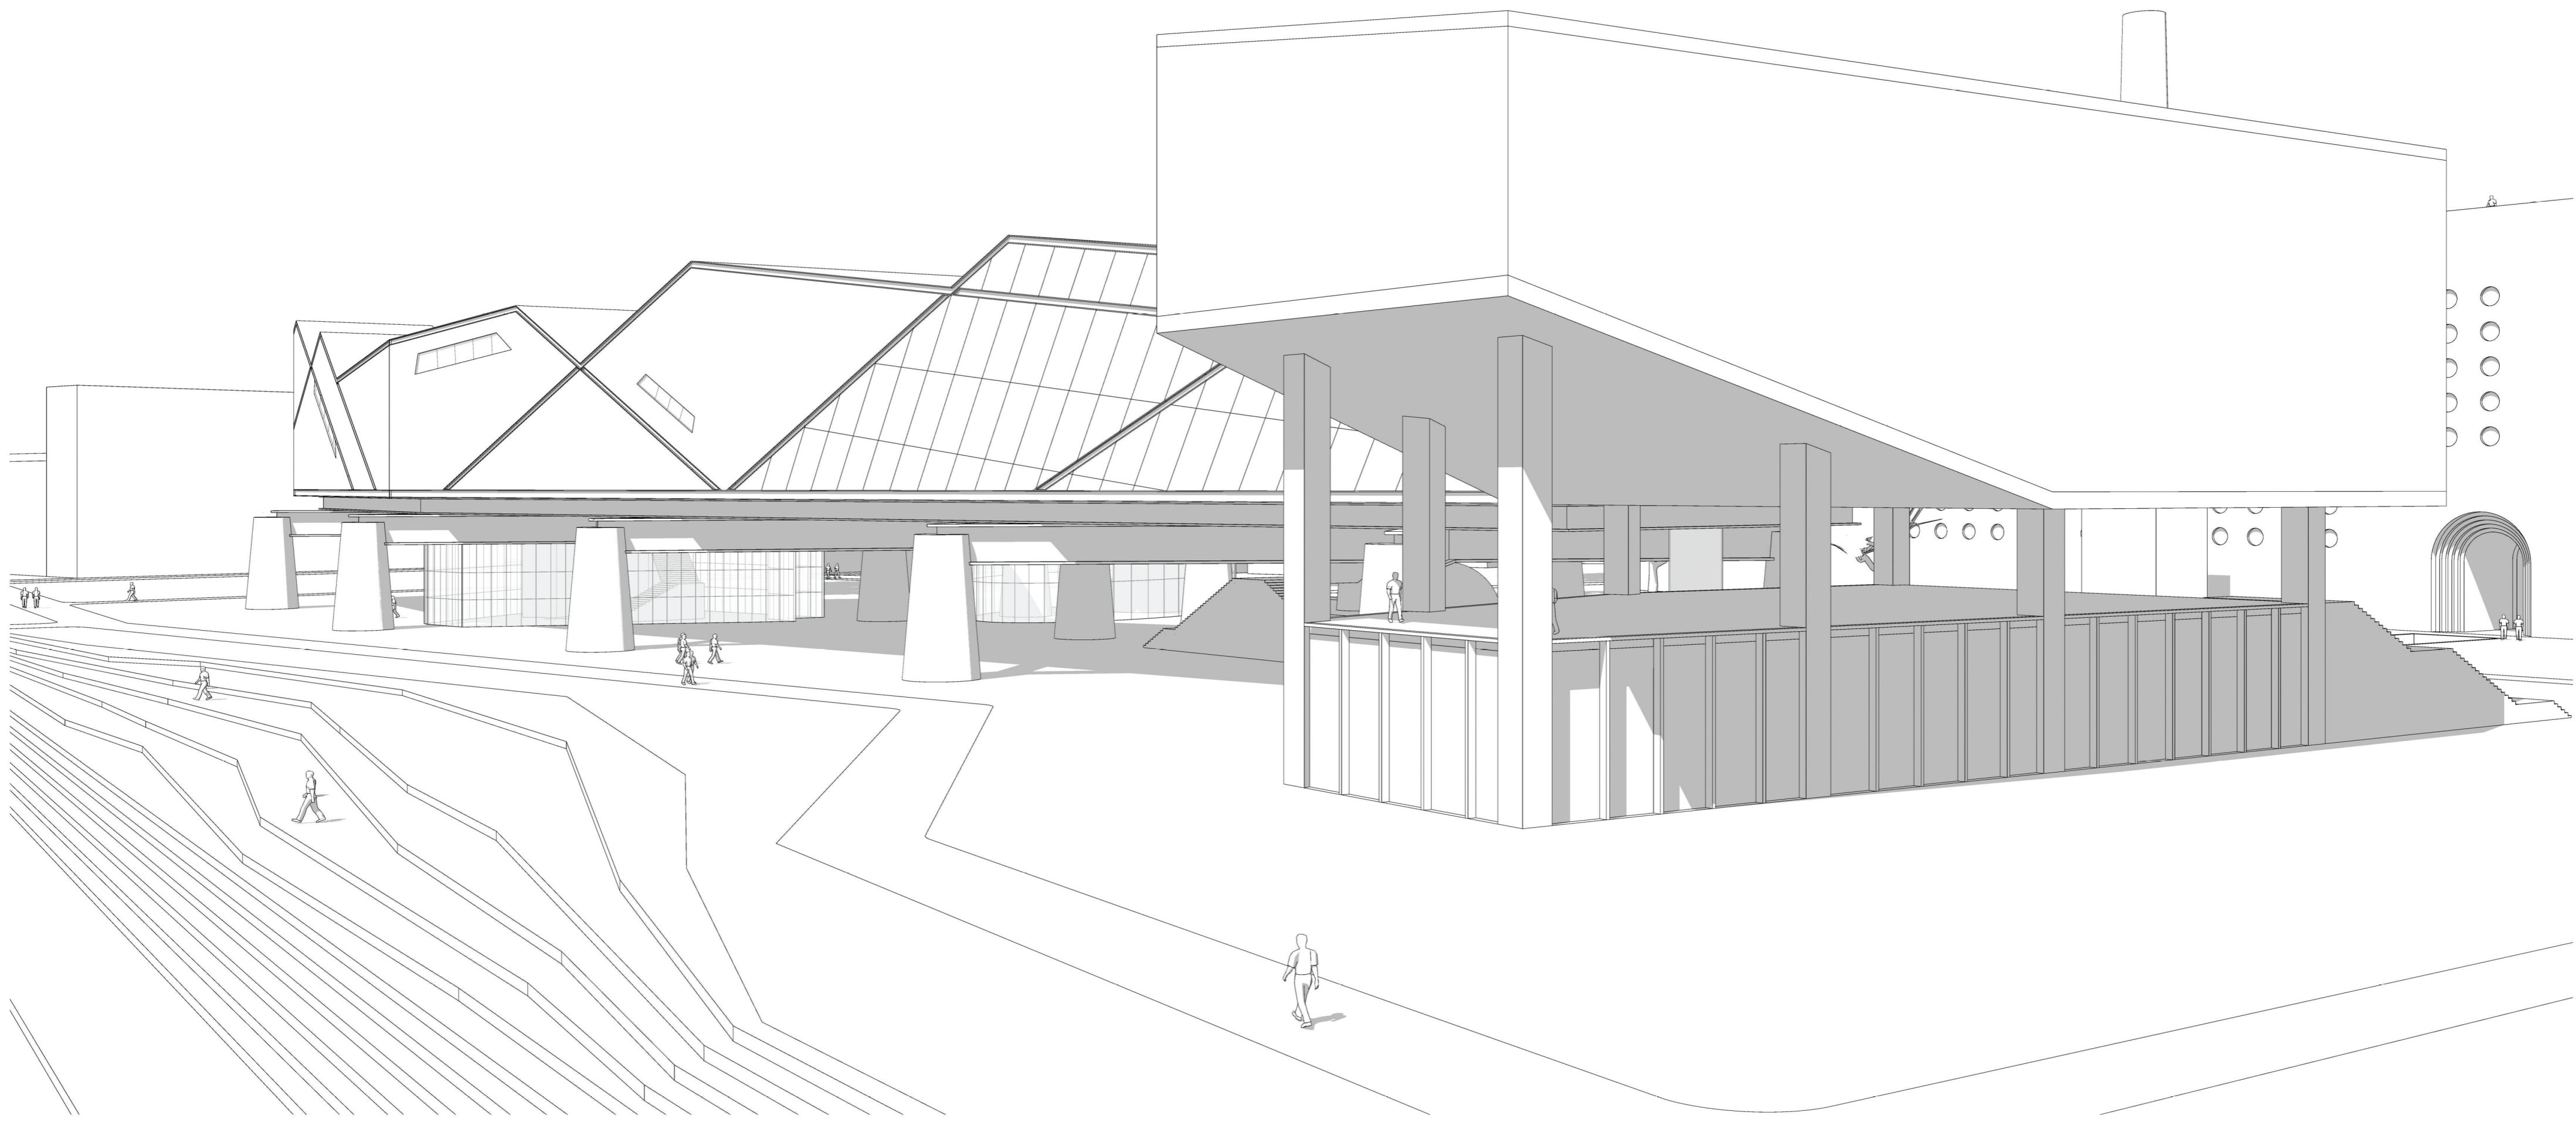
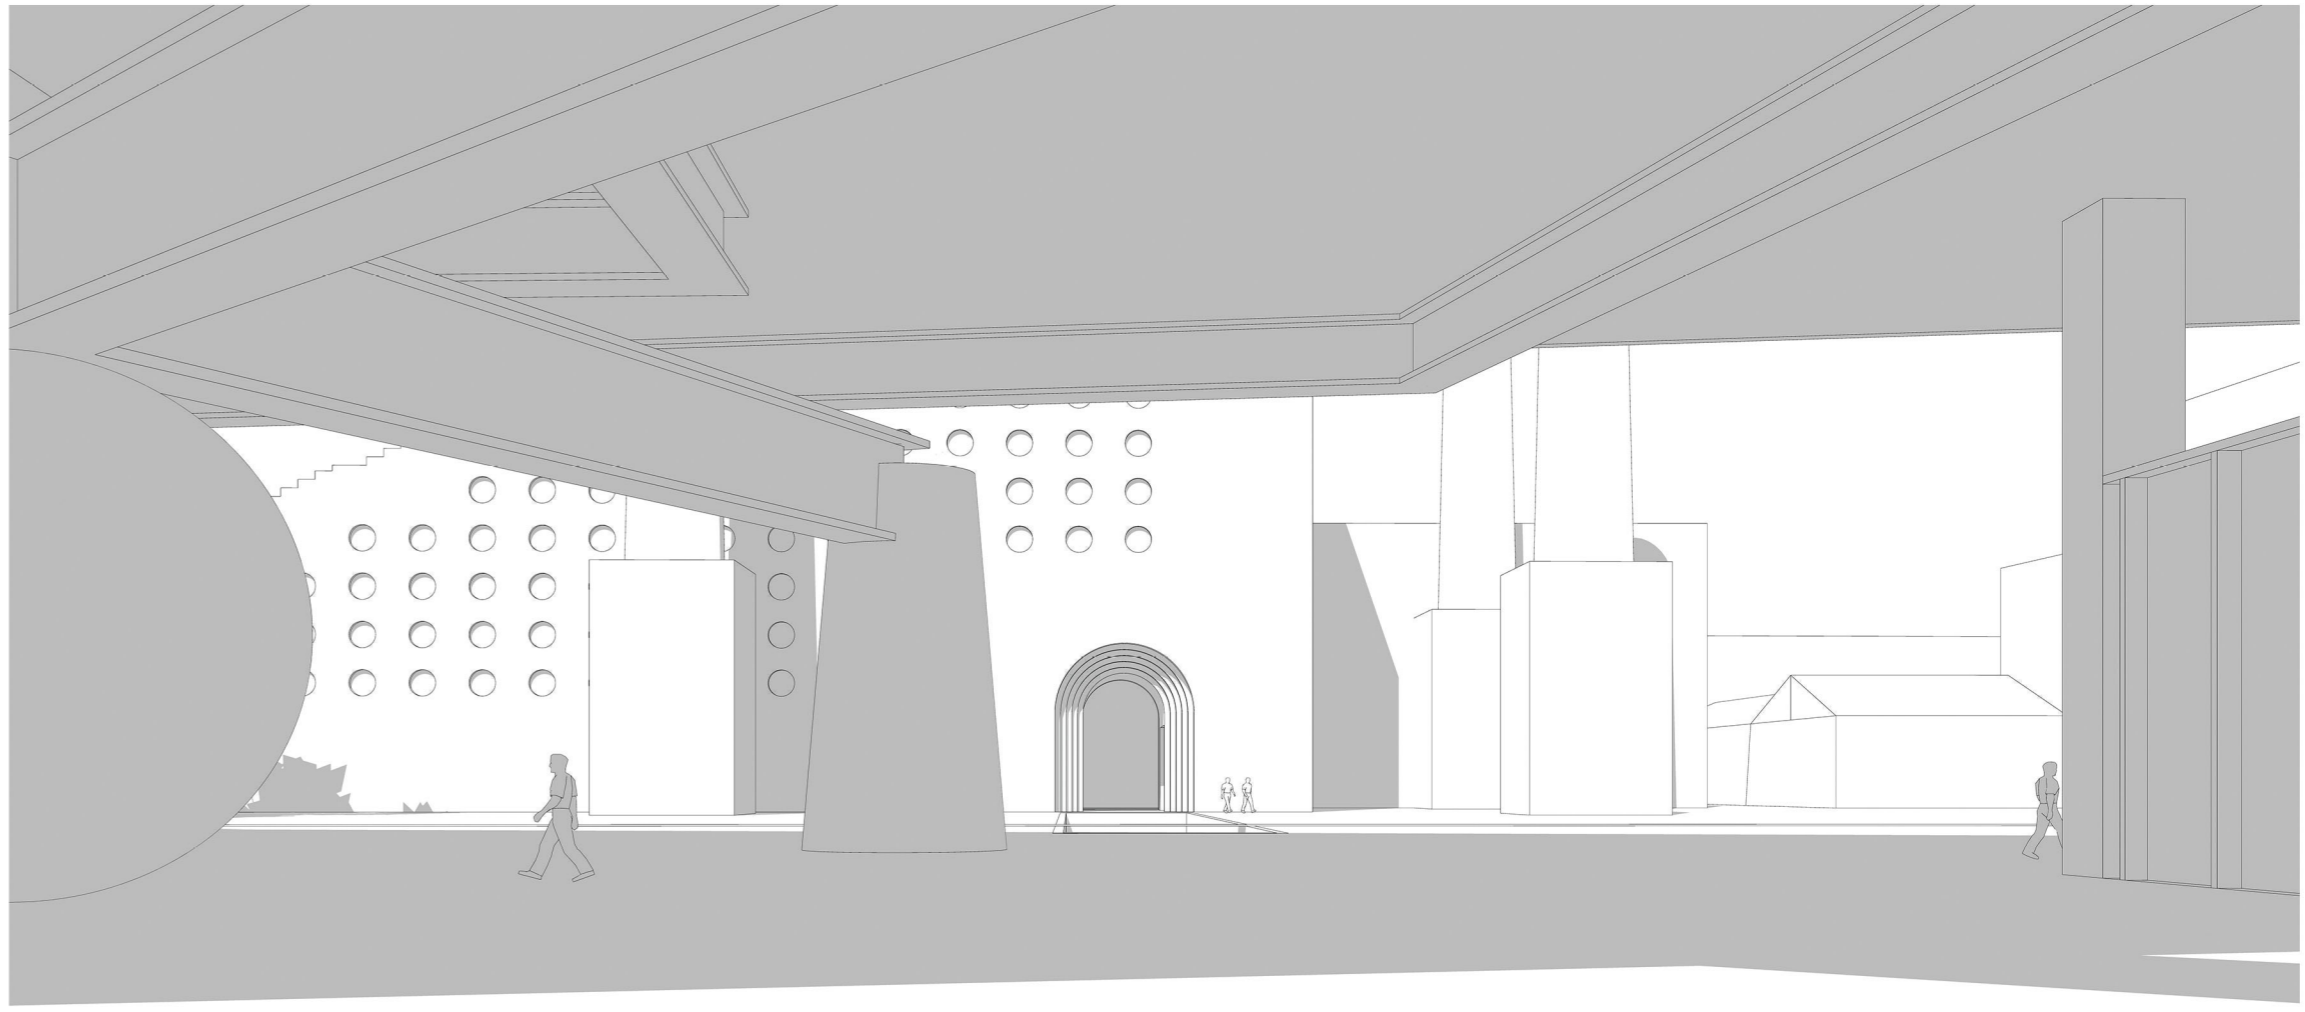
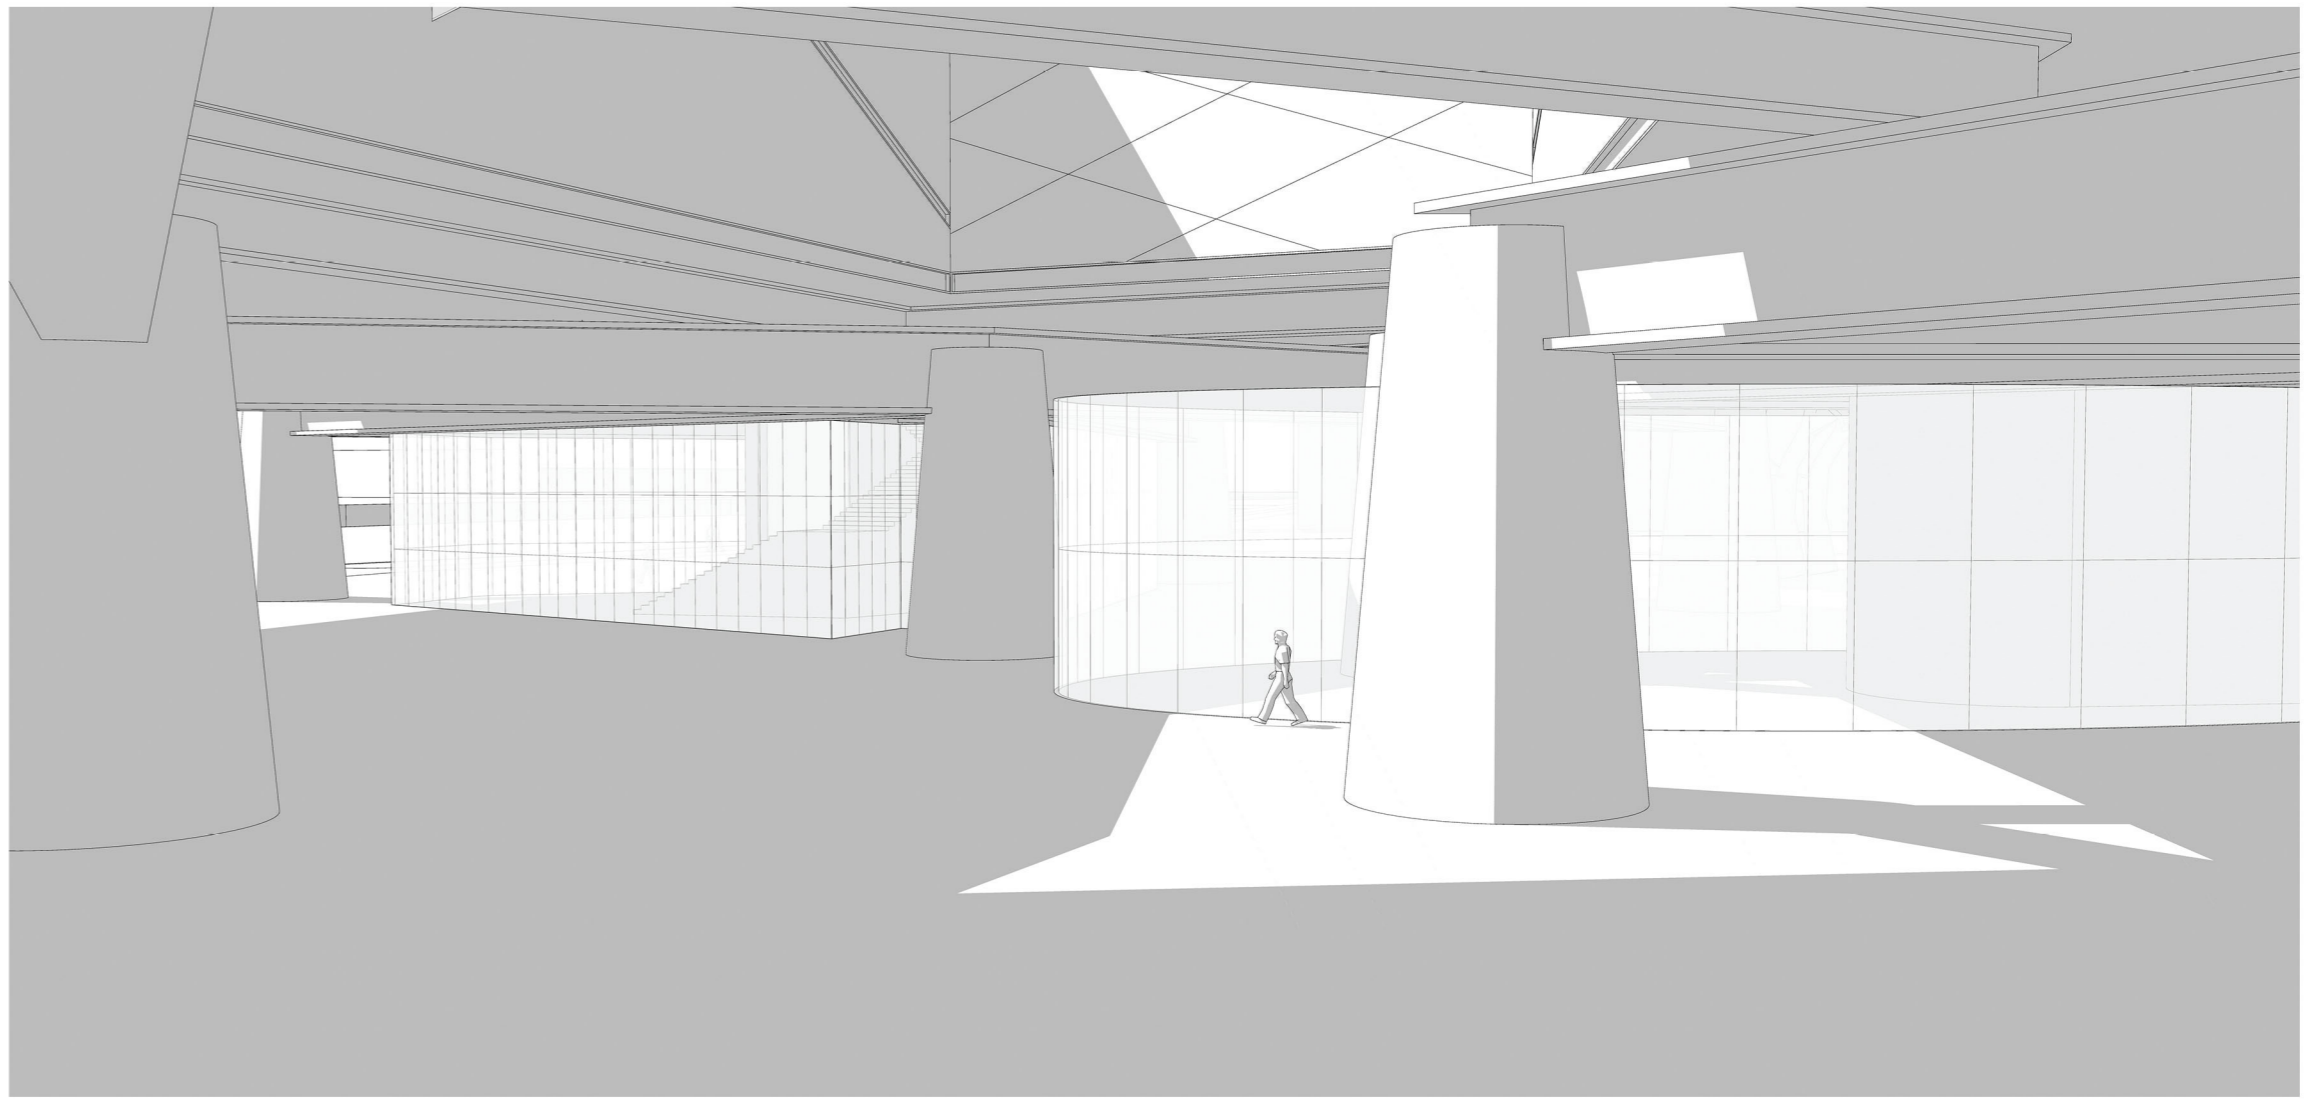


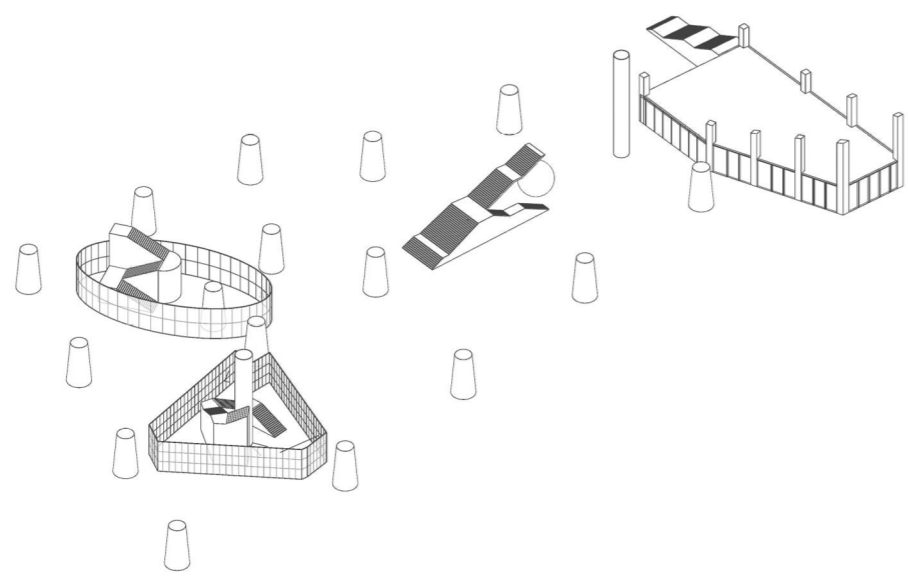


SITE PLAN SCALE - 1: 1000

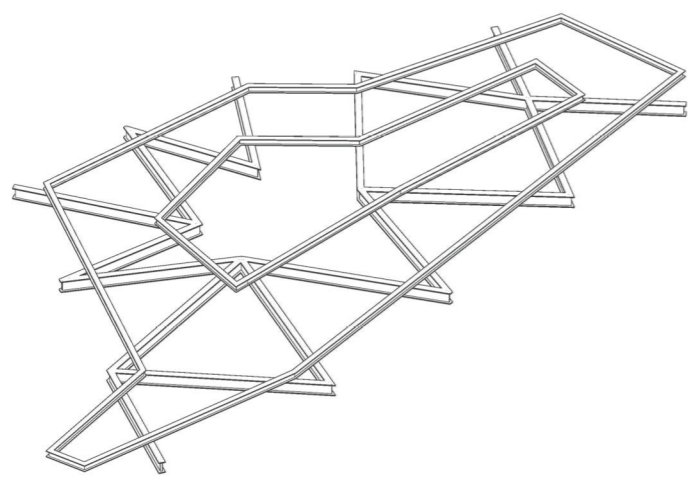


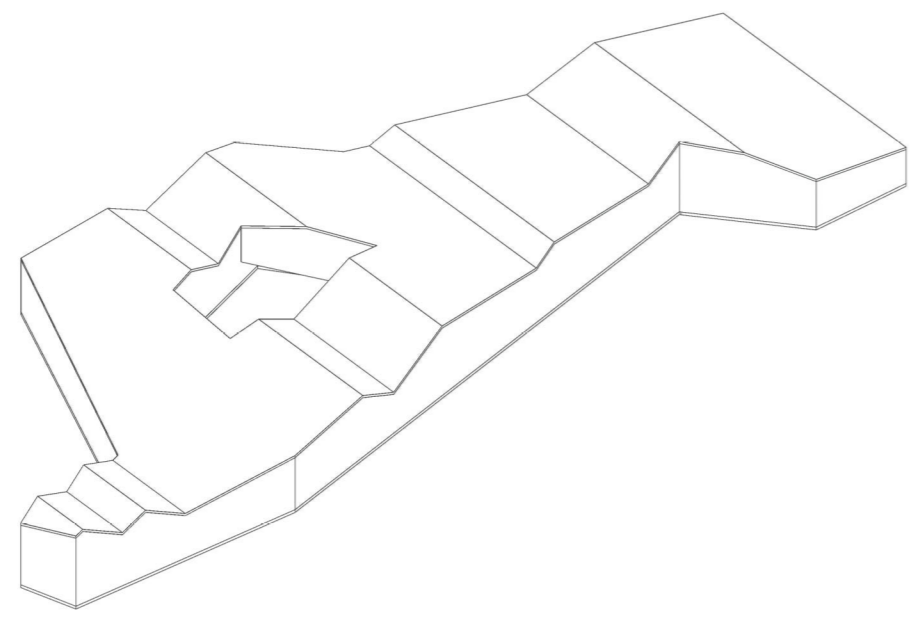


ELEVATION

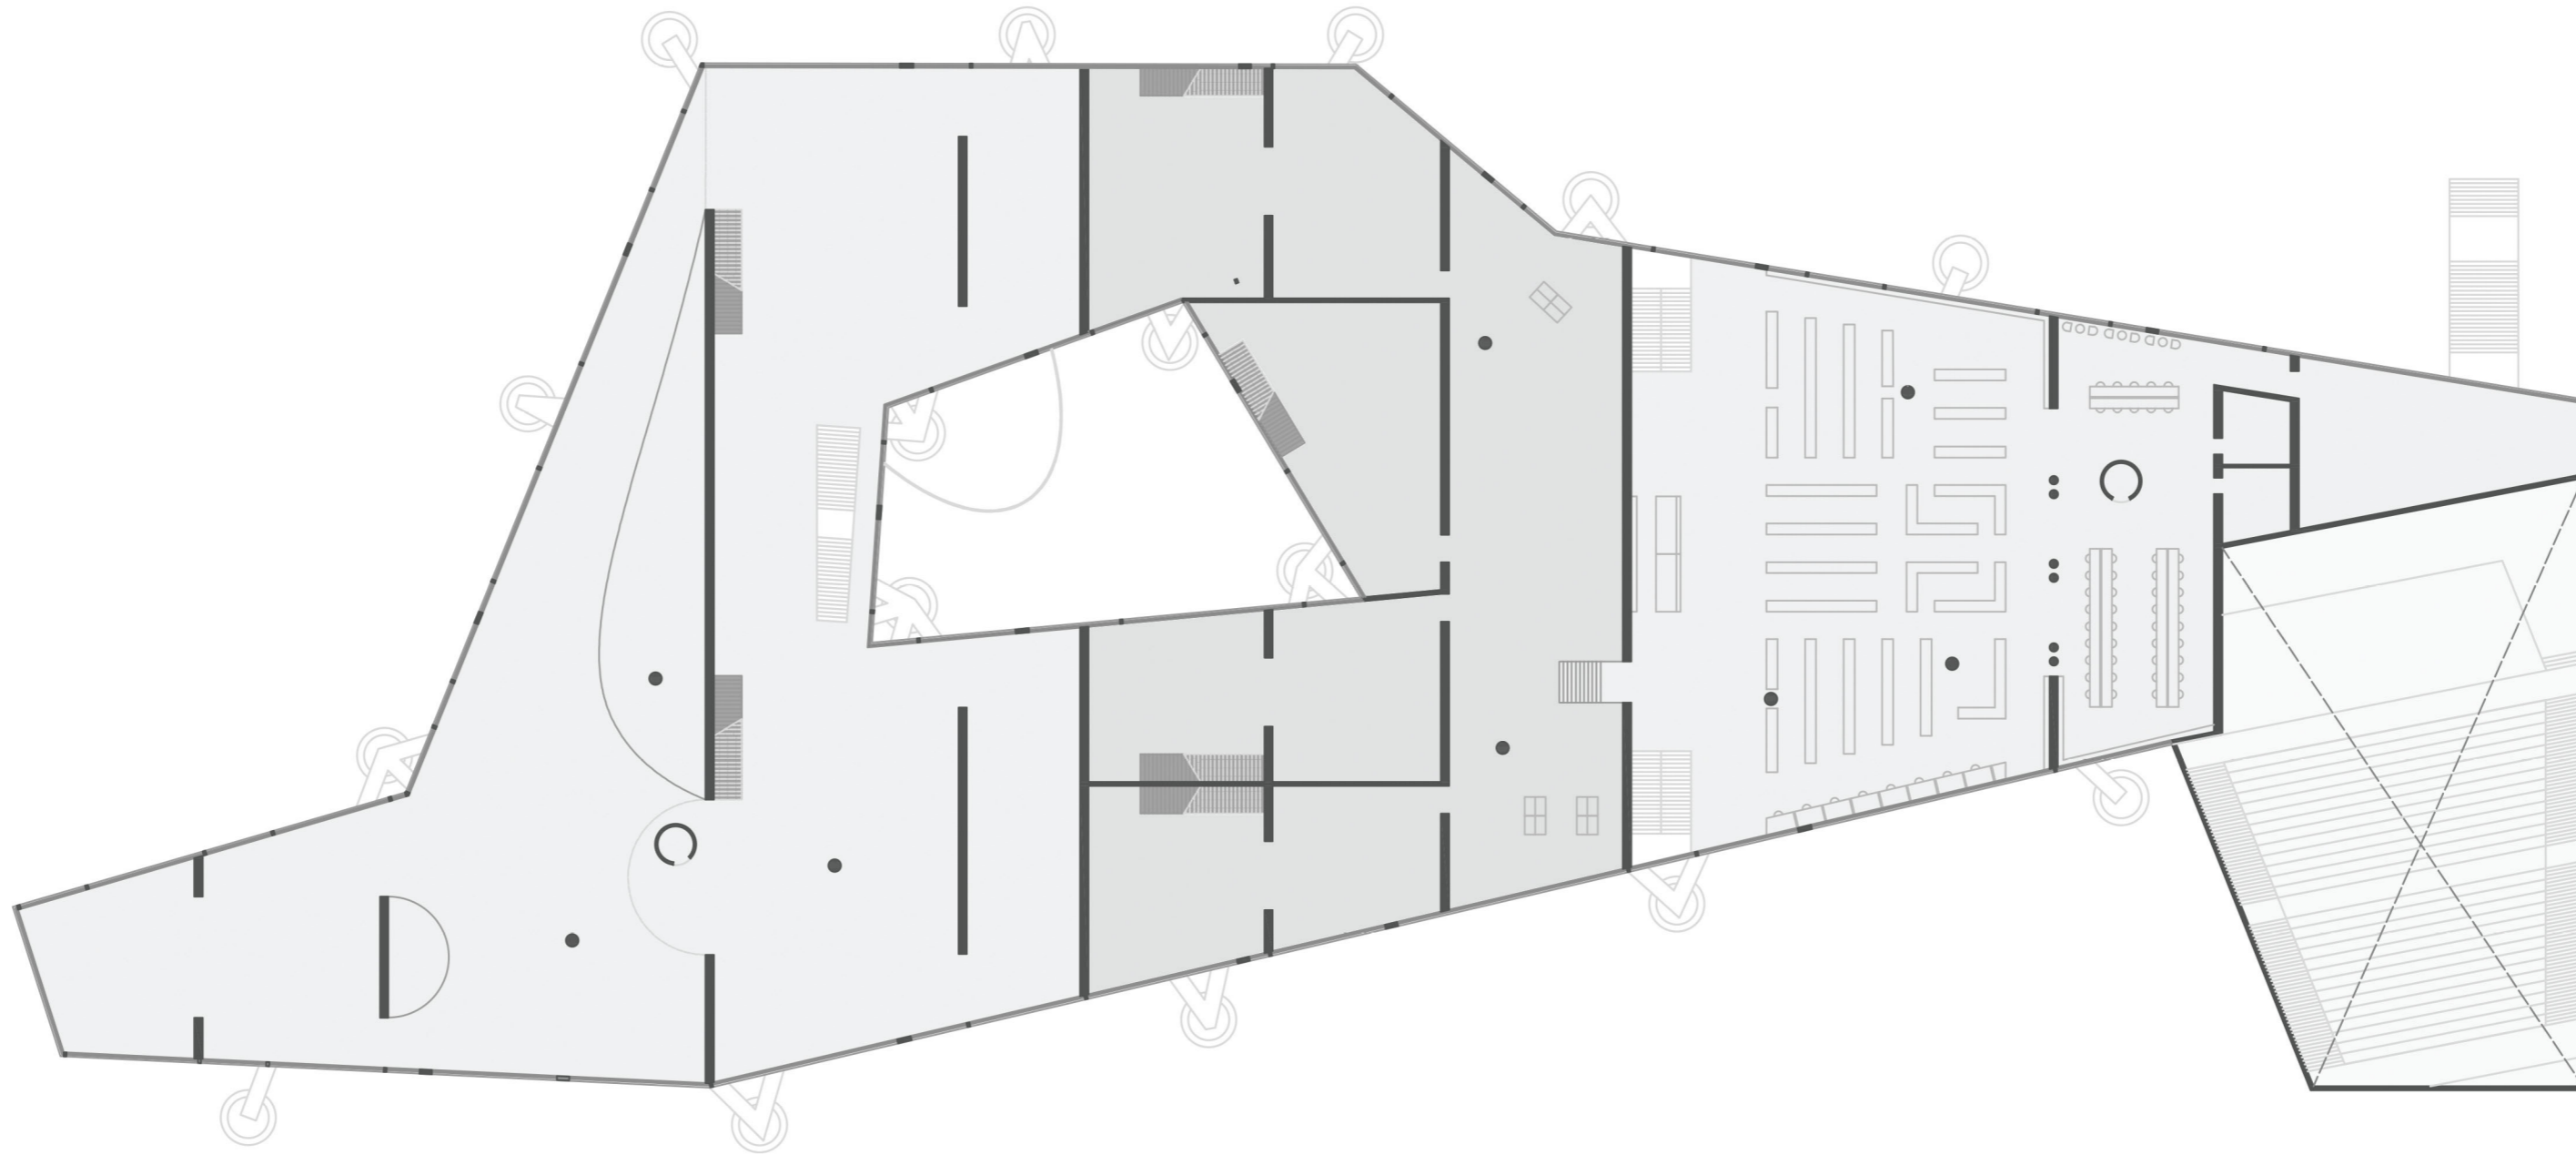


SECOND LVL PLAN
SCALE - 1 : 500

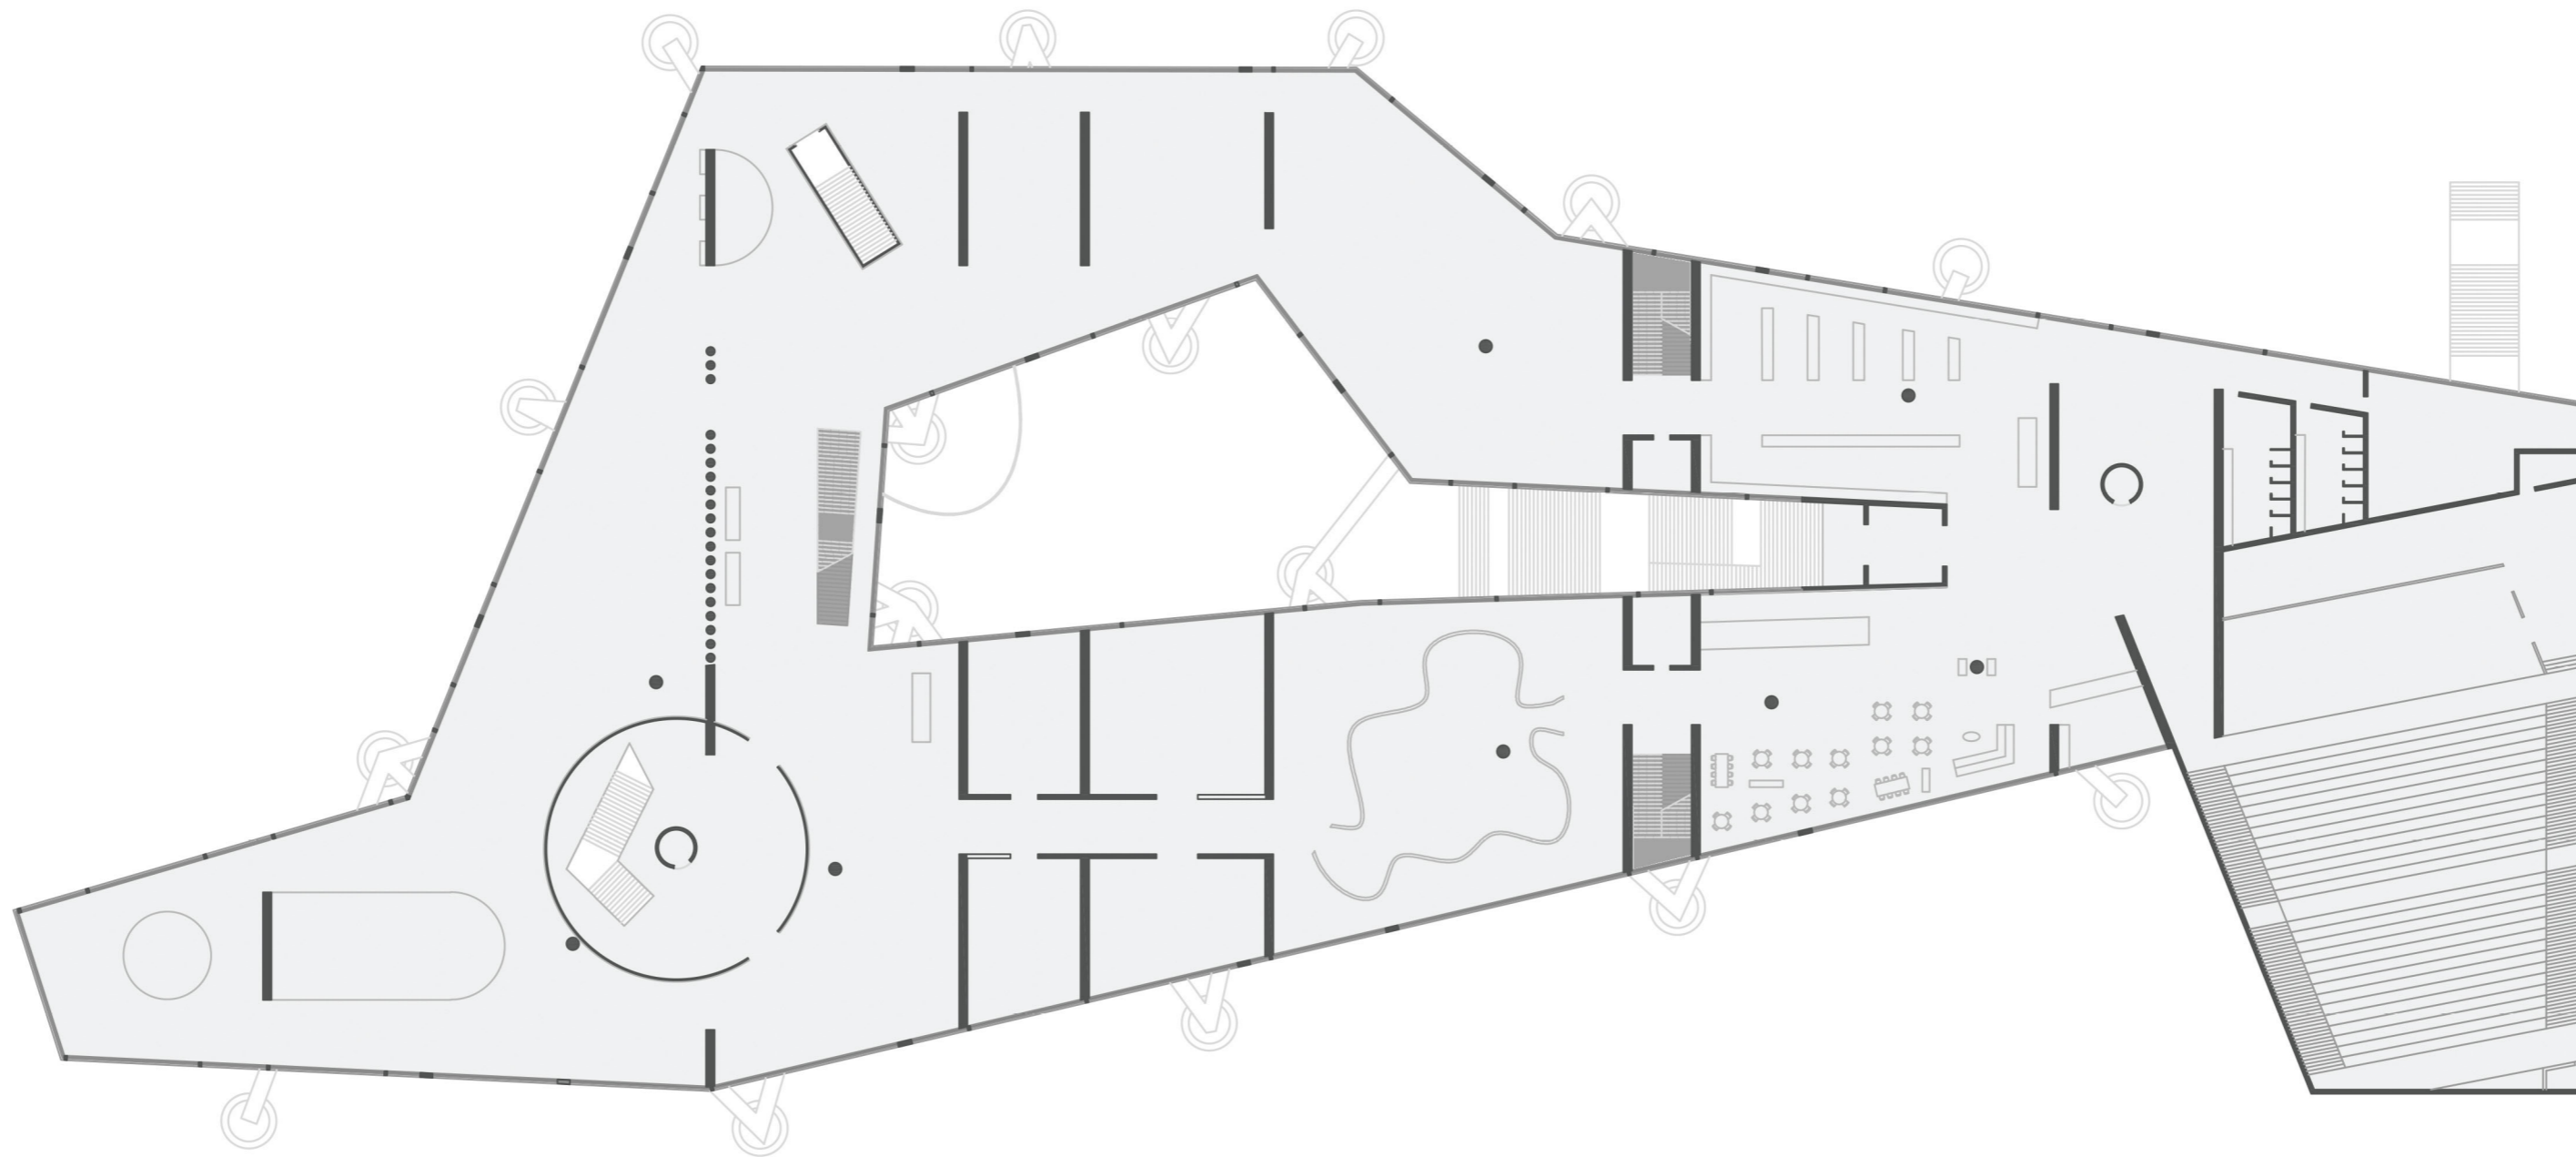

FIRST LVL PLAN
SCALE - 1 : 500

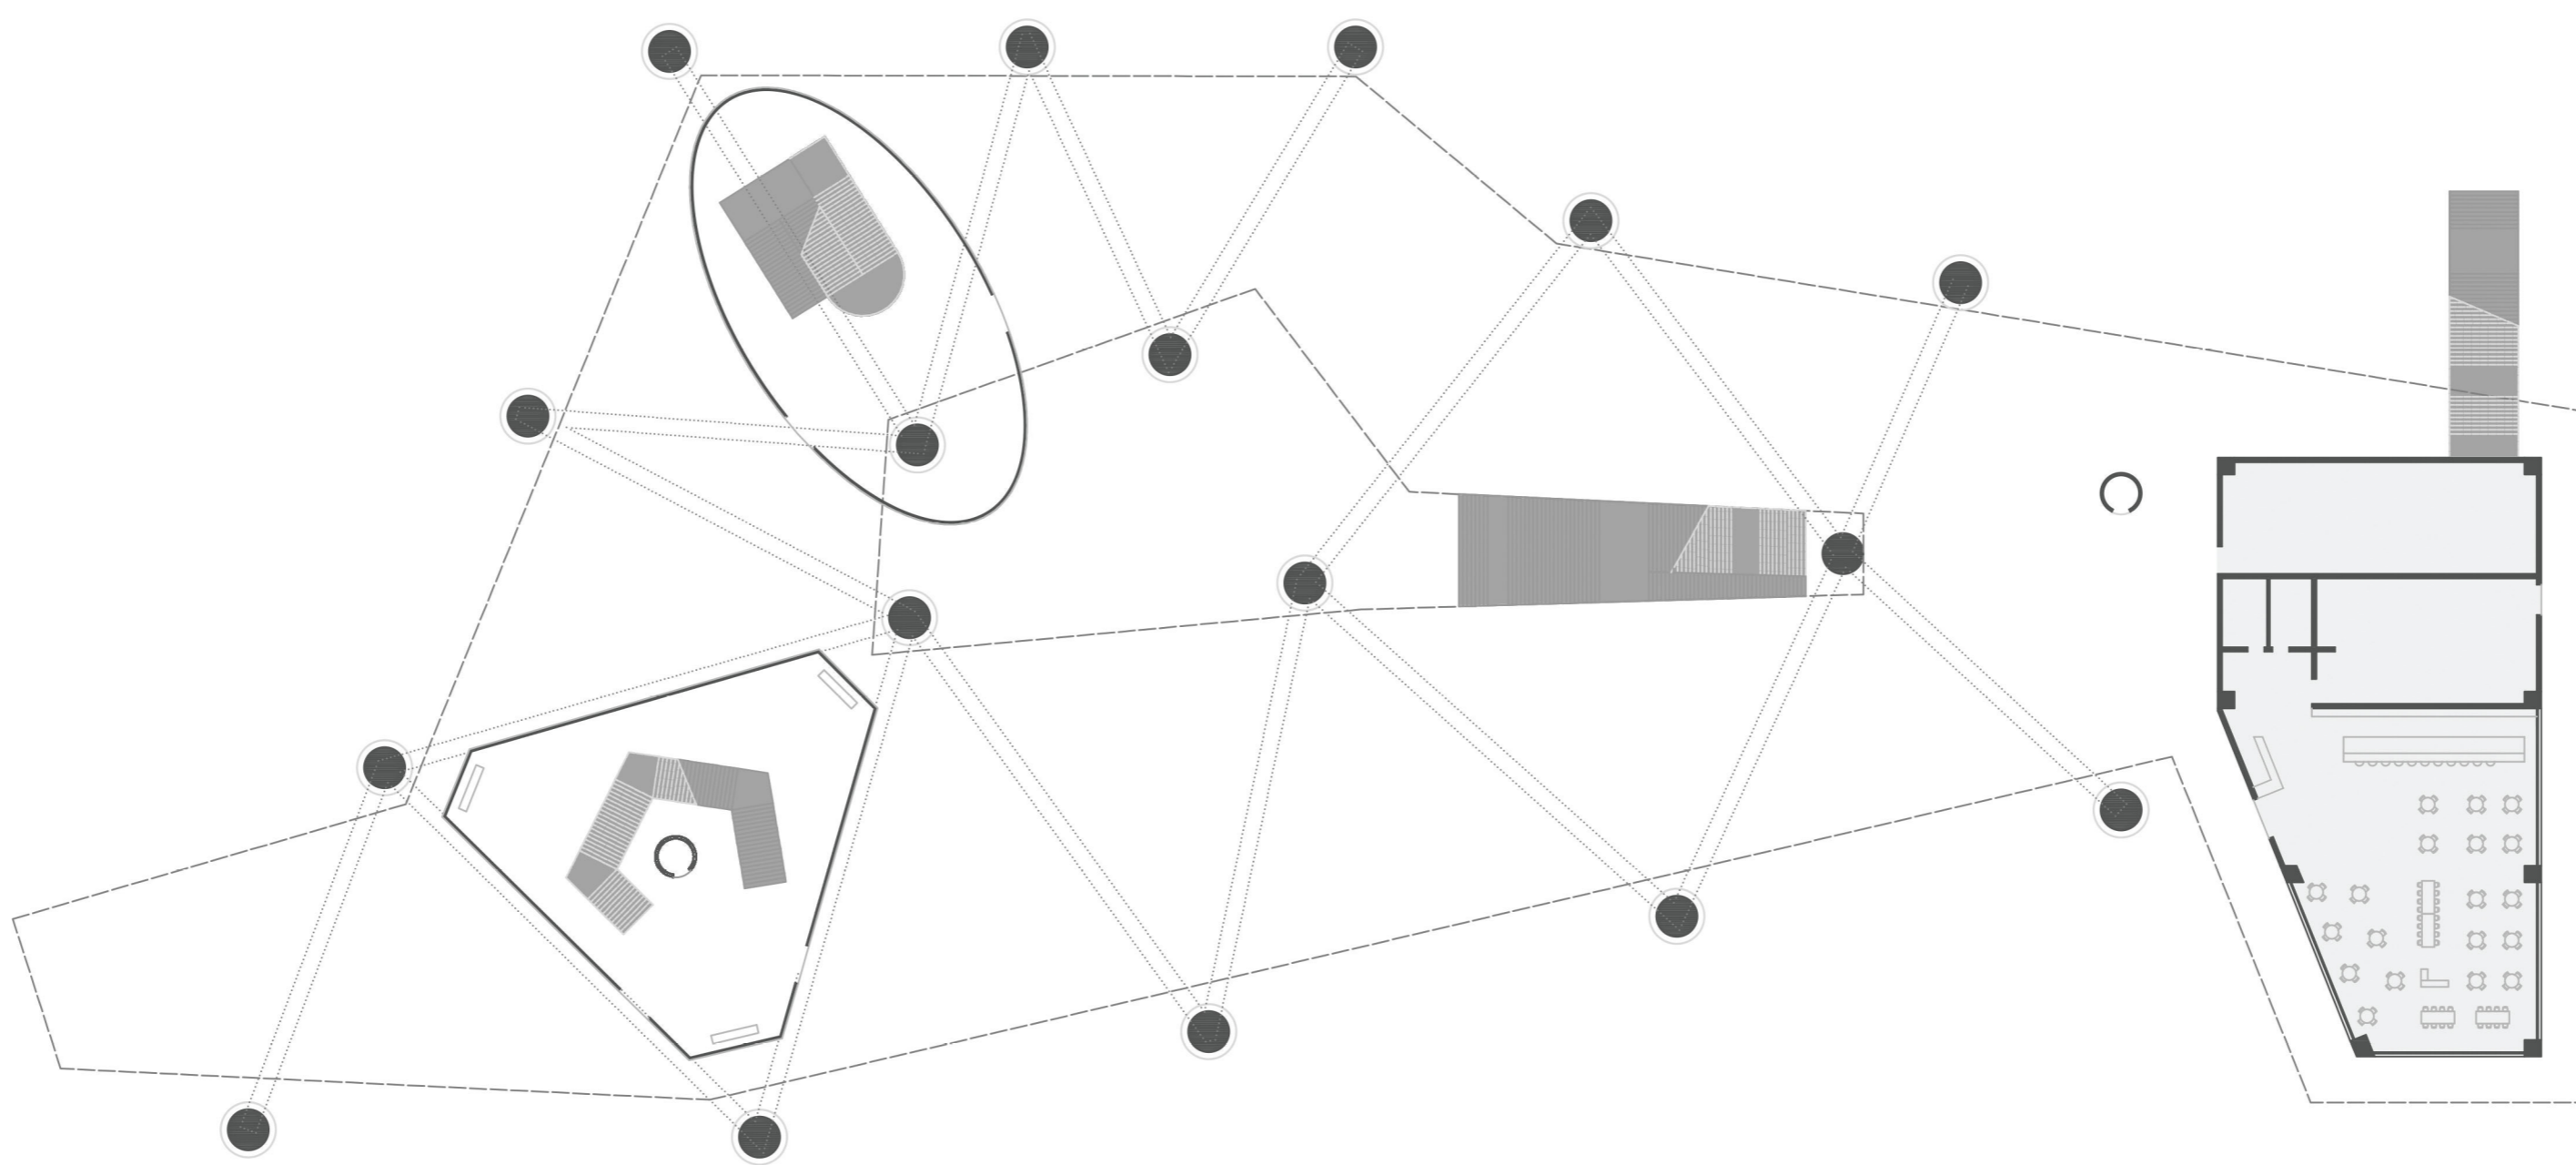

GROUND LVL PLAN
SCALE - 1 : 500

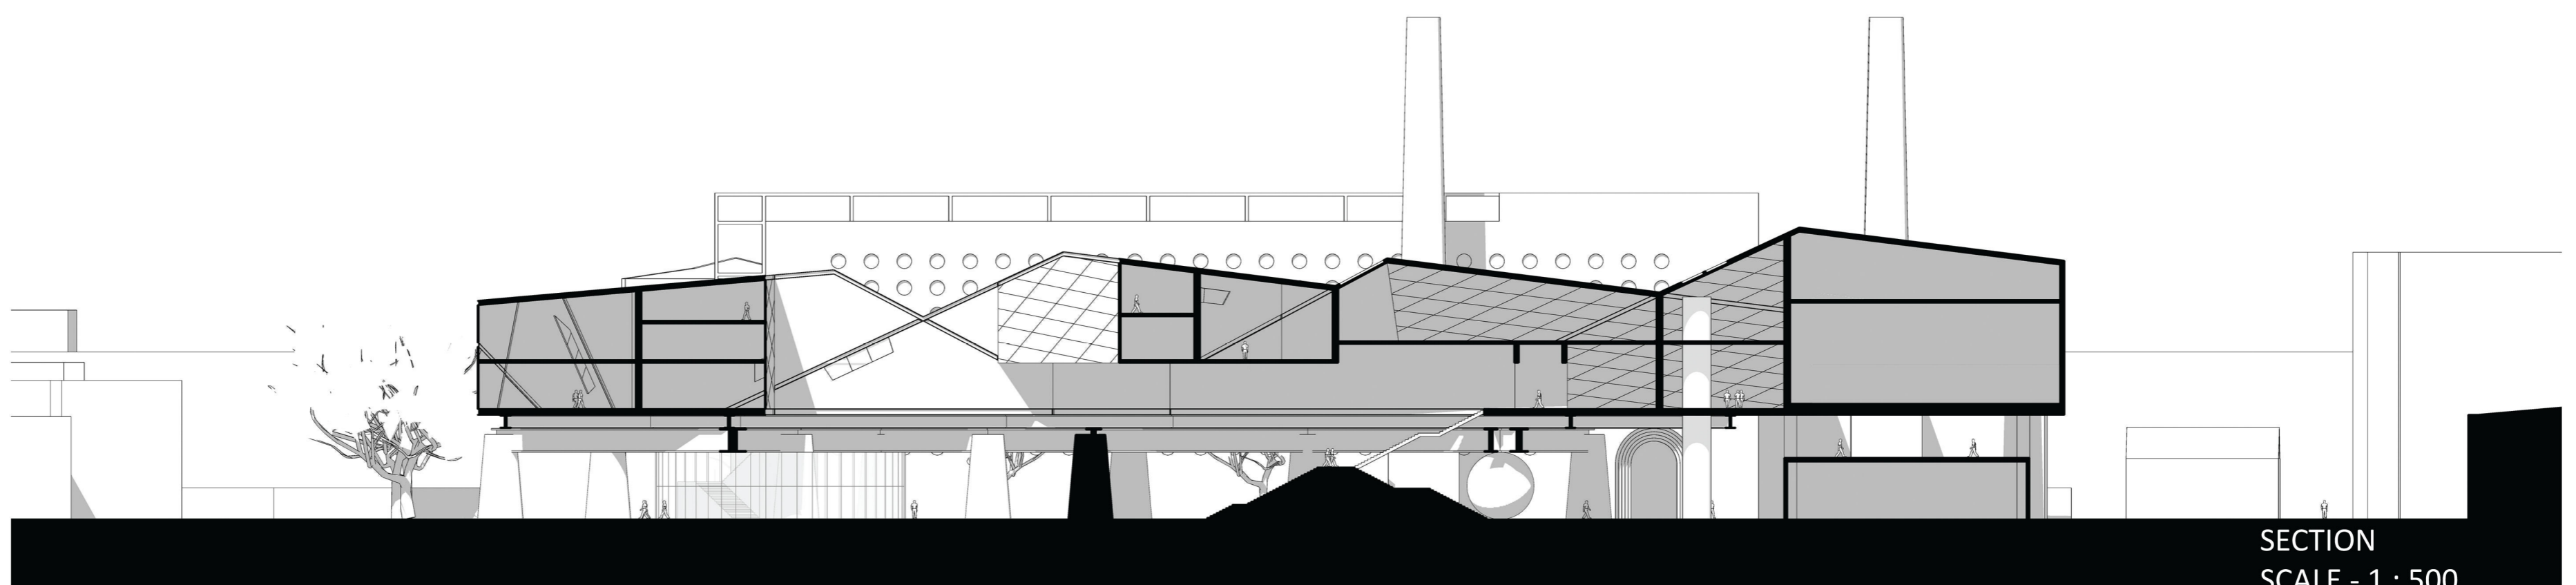

SECTION
SCALE - 1 : 500