

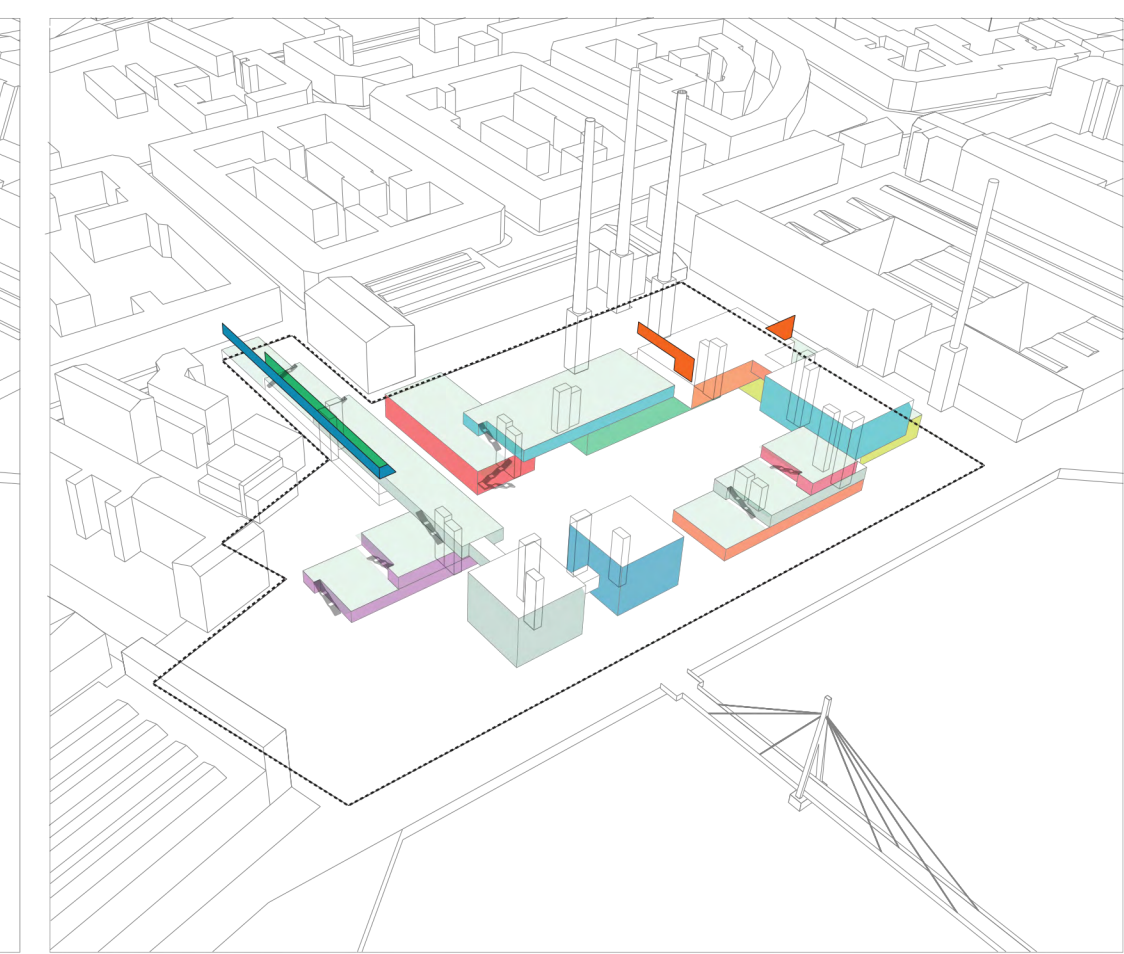
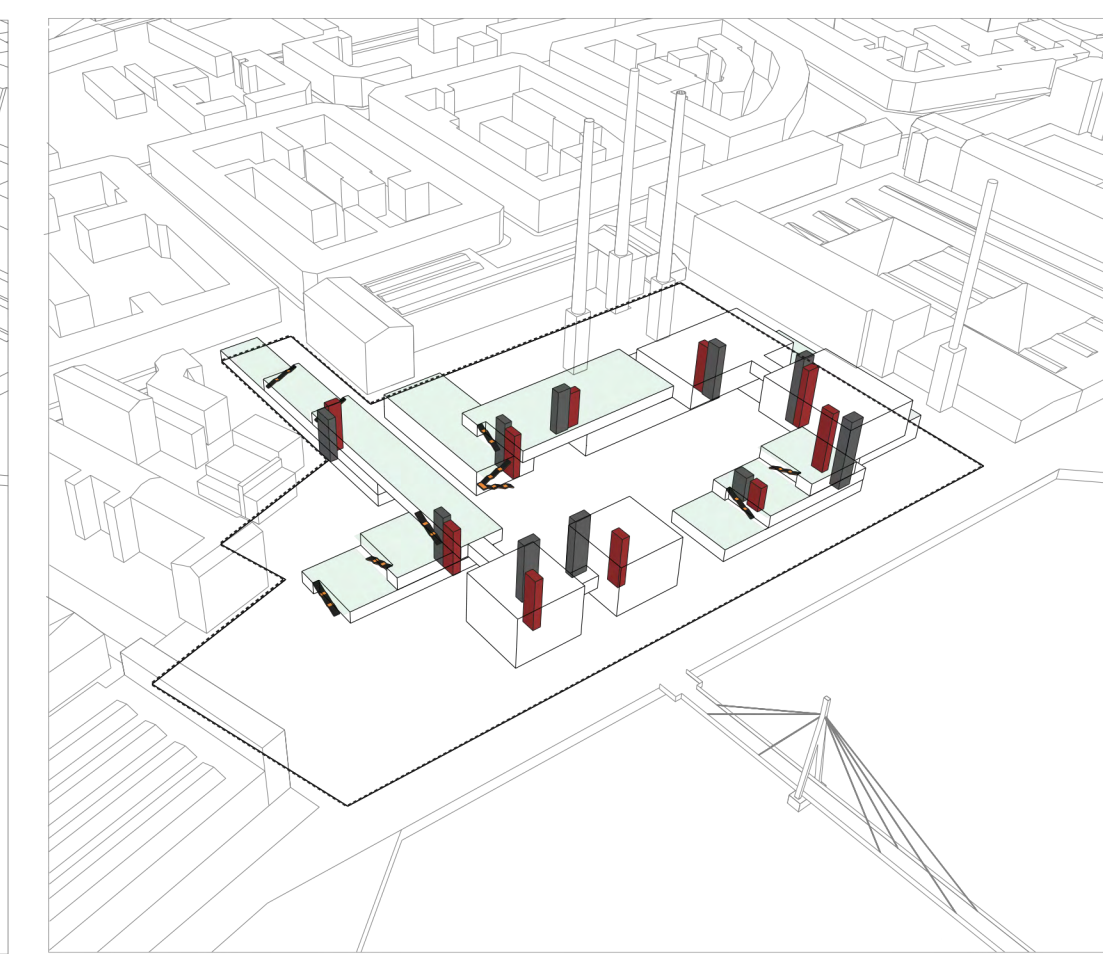


# BERLIN BEACON

D / A

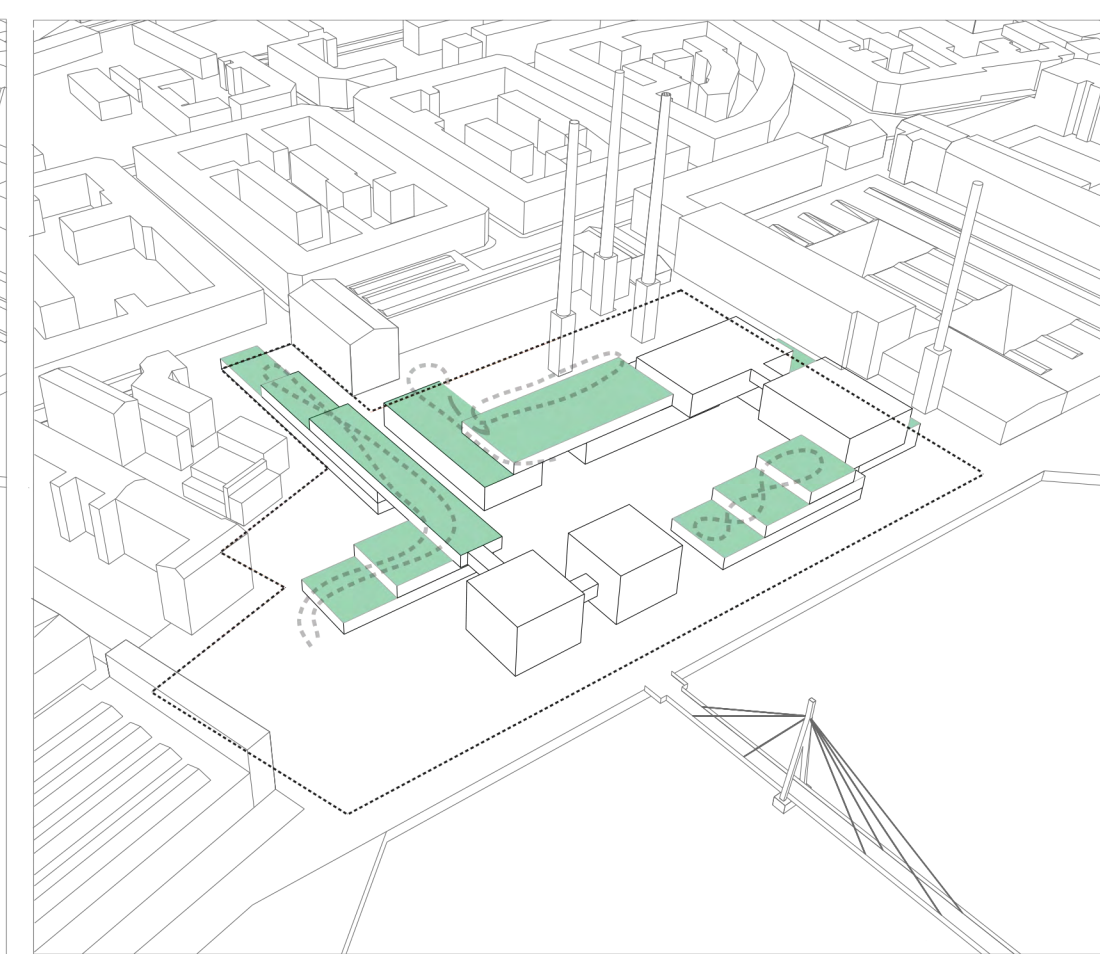

ARIAL VIEW

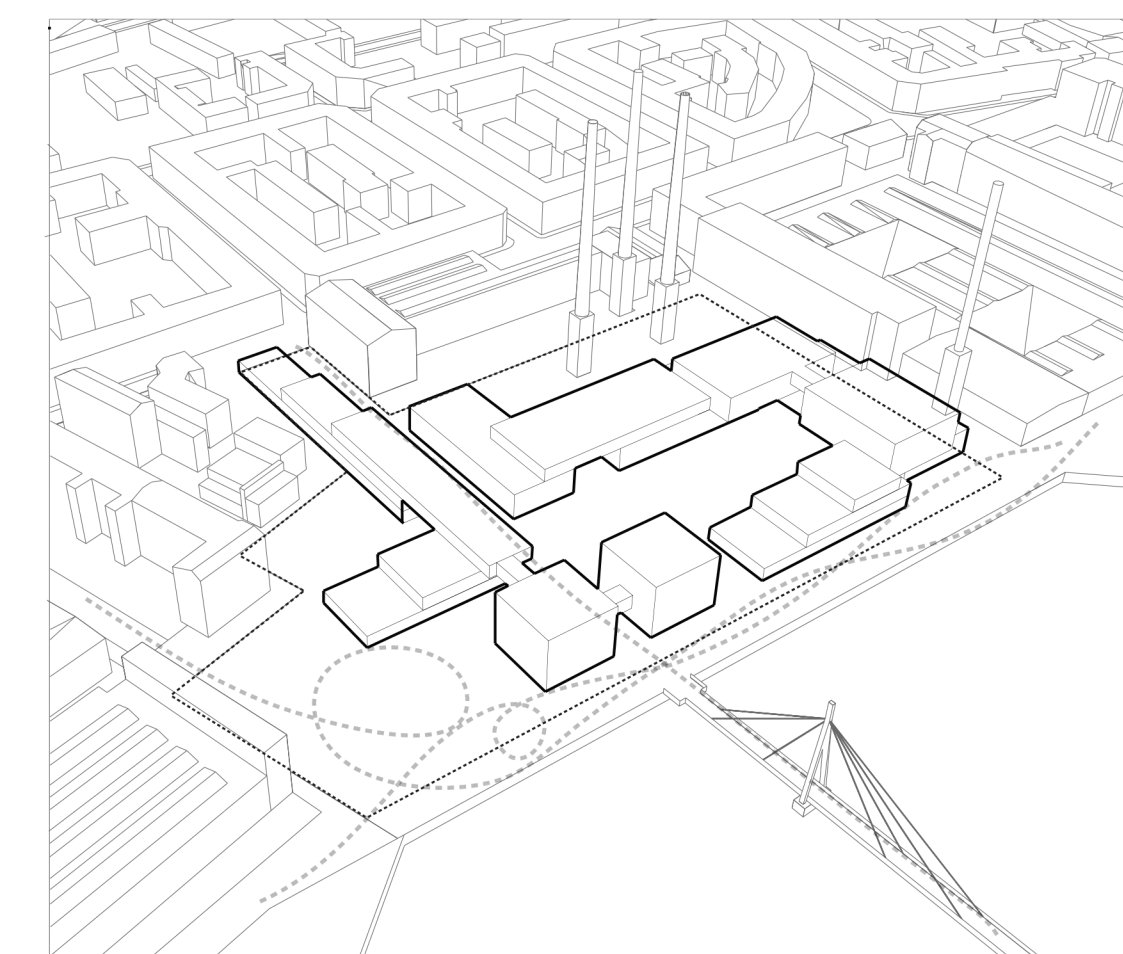

SITE MASSING

PUBLIC GREEN TERRACES

VERTICAL CIRCULATION

PROGRAM




RIVER FRONT VIEW

JASVINDER SINGH  
MATRIKEL NO.-4070897







N  
1:750  
SITE PLAN

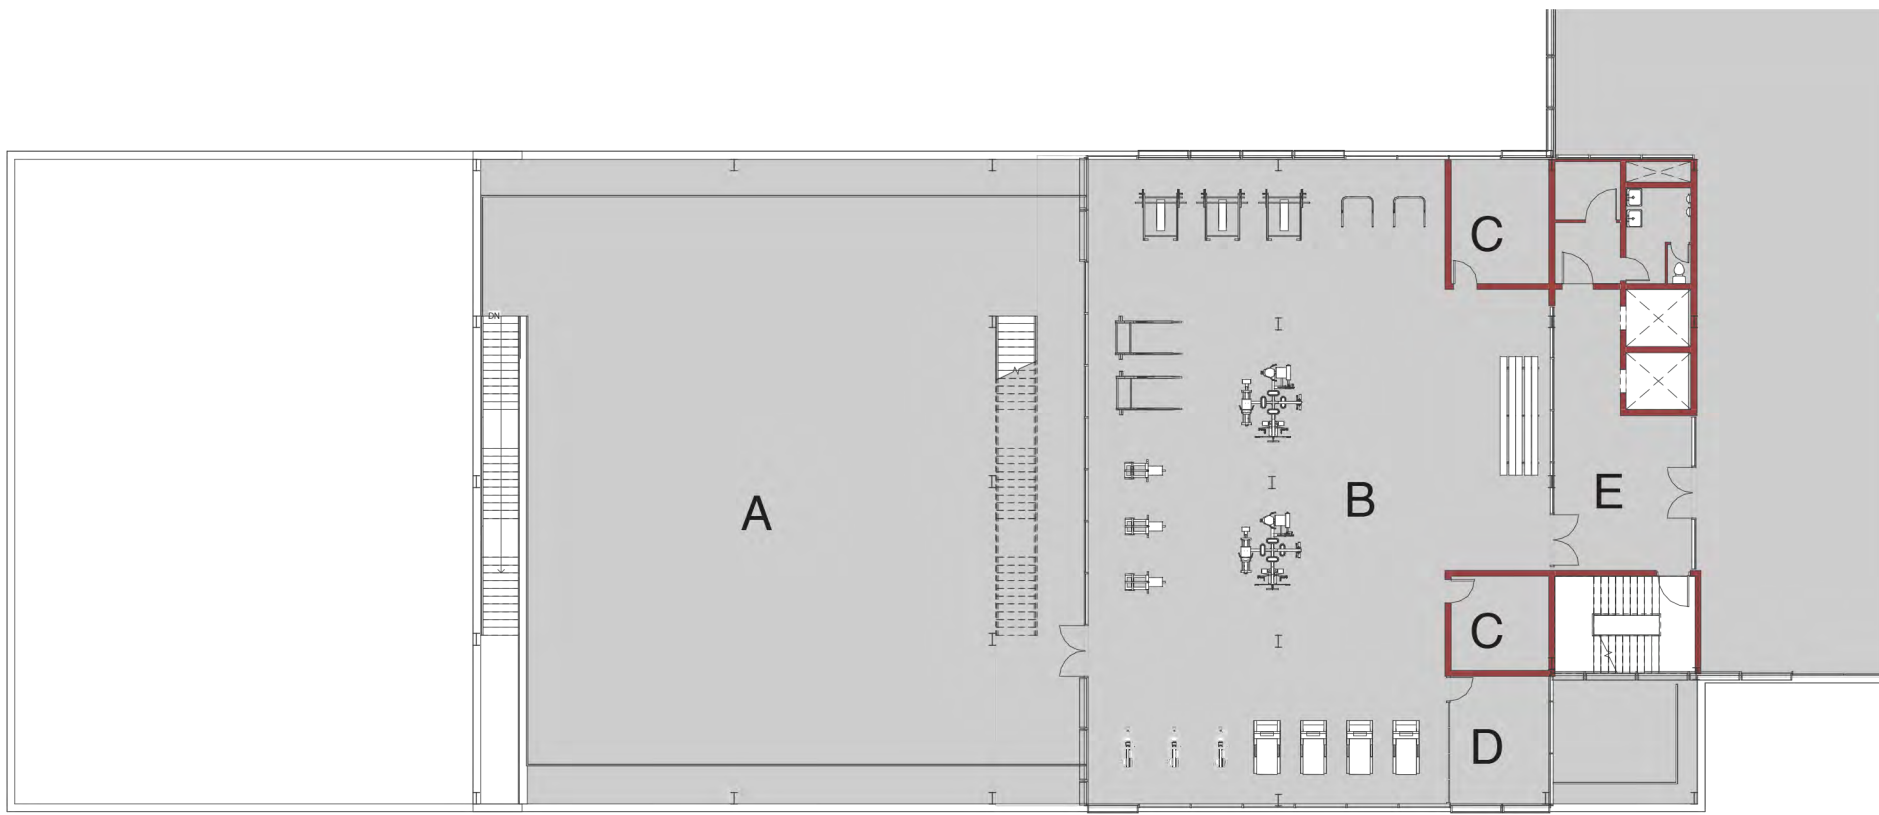


2nd floor  
A. Green terrace  
B. Gym  
C. Changing room /Locker room.  
D. office  
E. Lift lobby

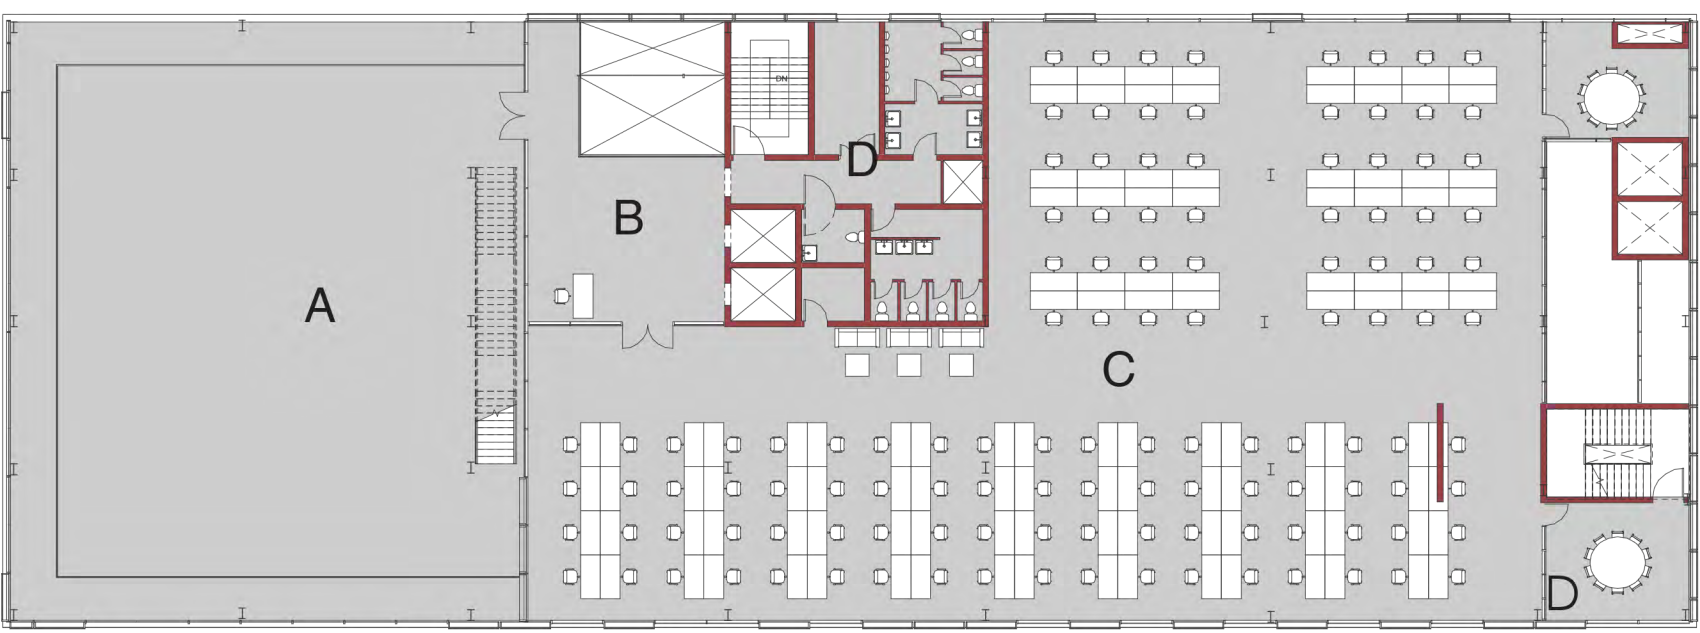

1st floor  
A. Green terrace  
B. Lift lobby  
C. Coworking area  
D. Core  
E. Meeting room

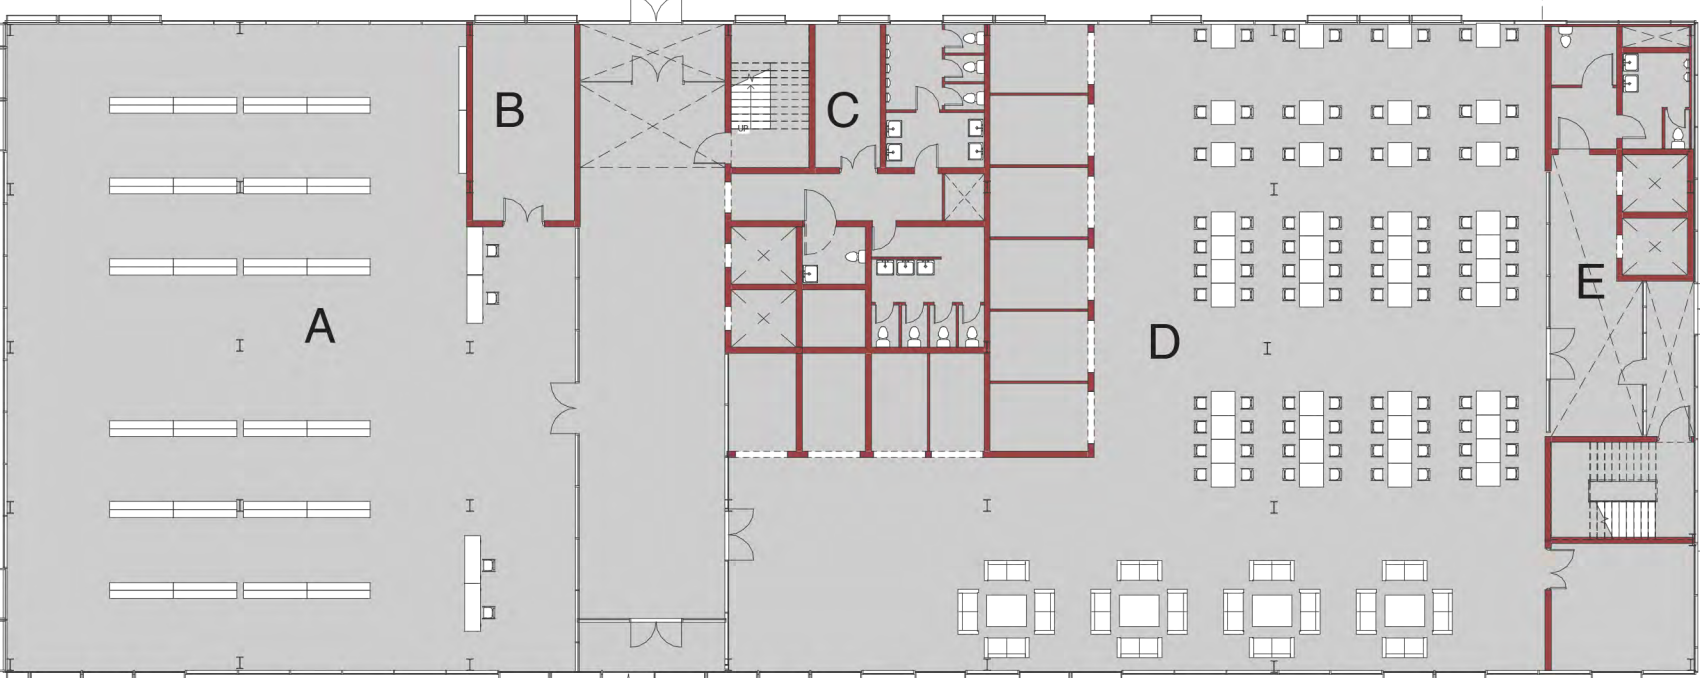

N  
Ground Floor  
A. Anchor store  
B. Storage  
C. Core  
D. Food Court

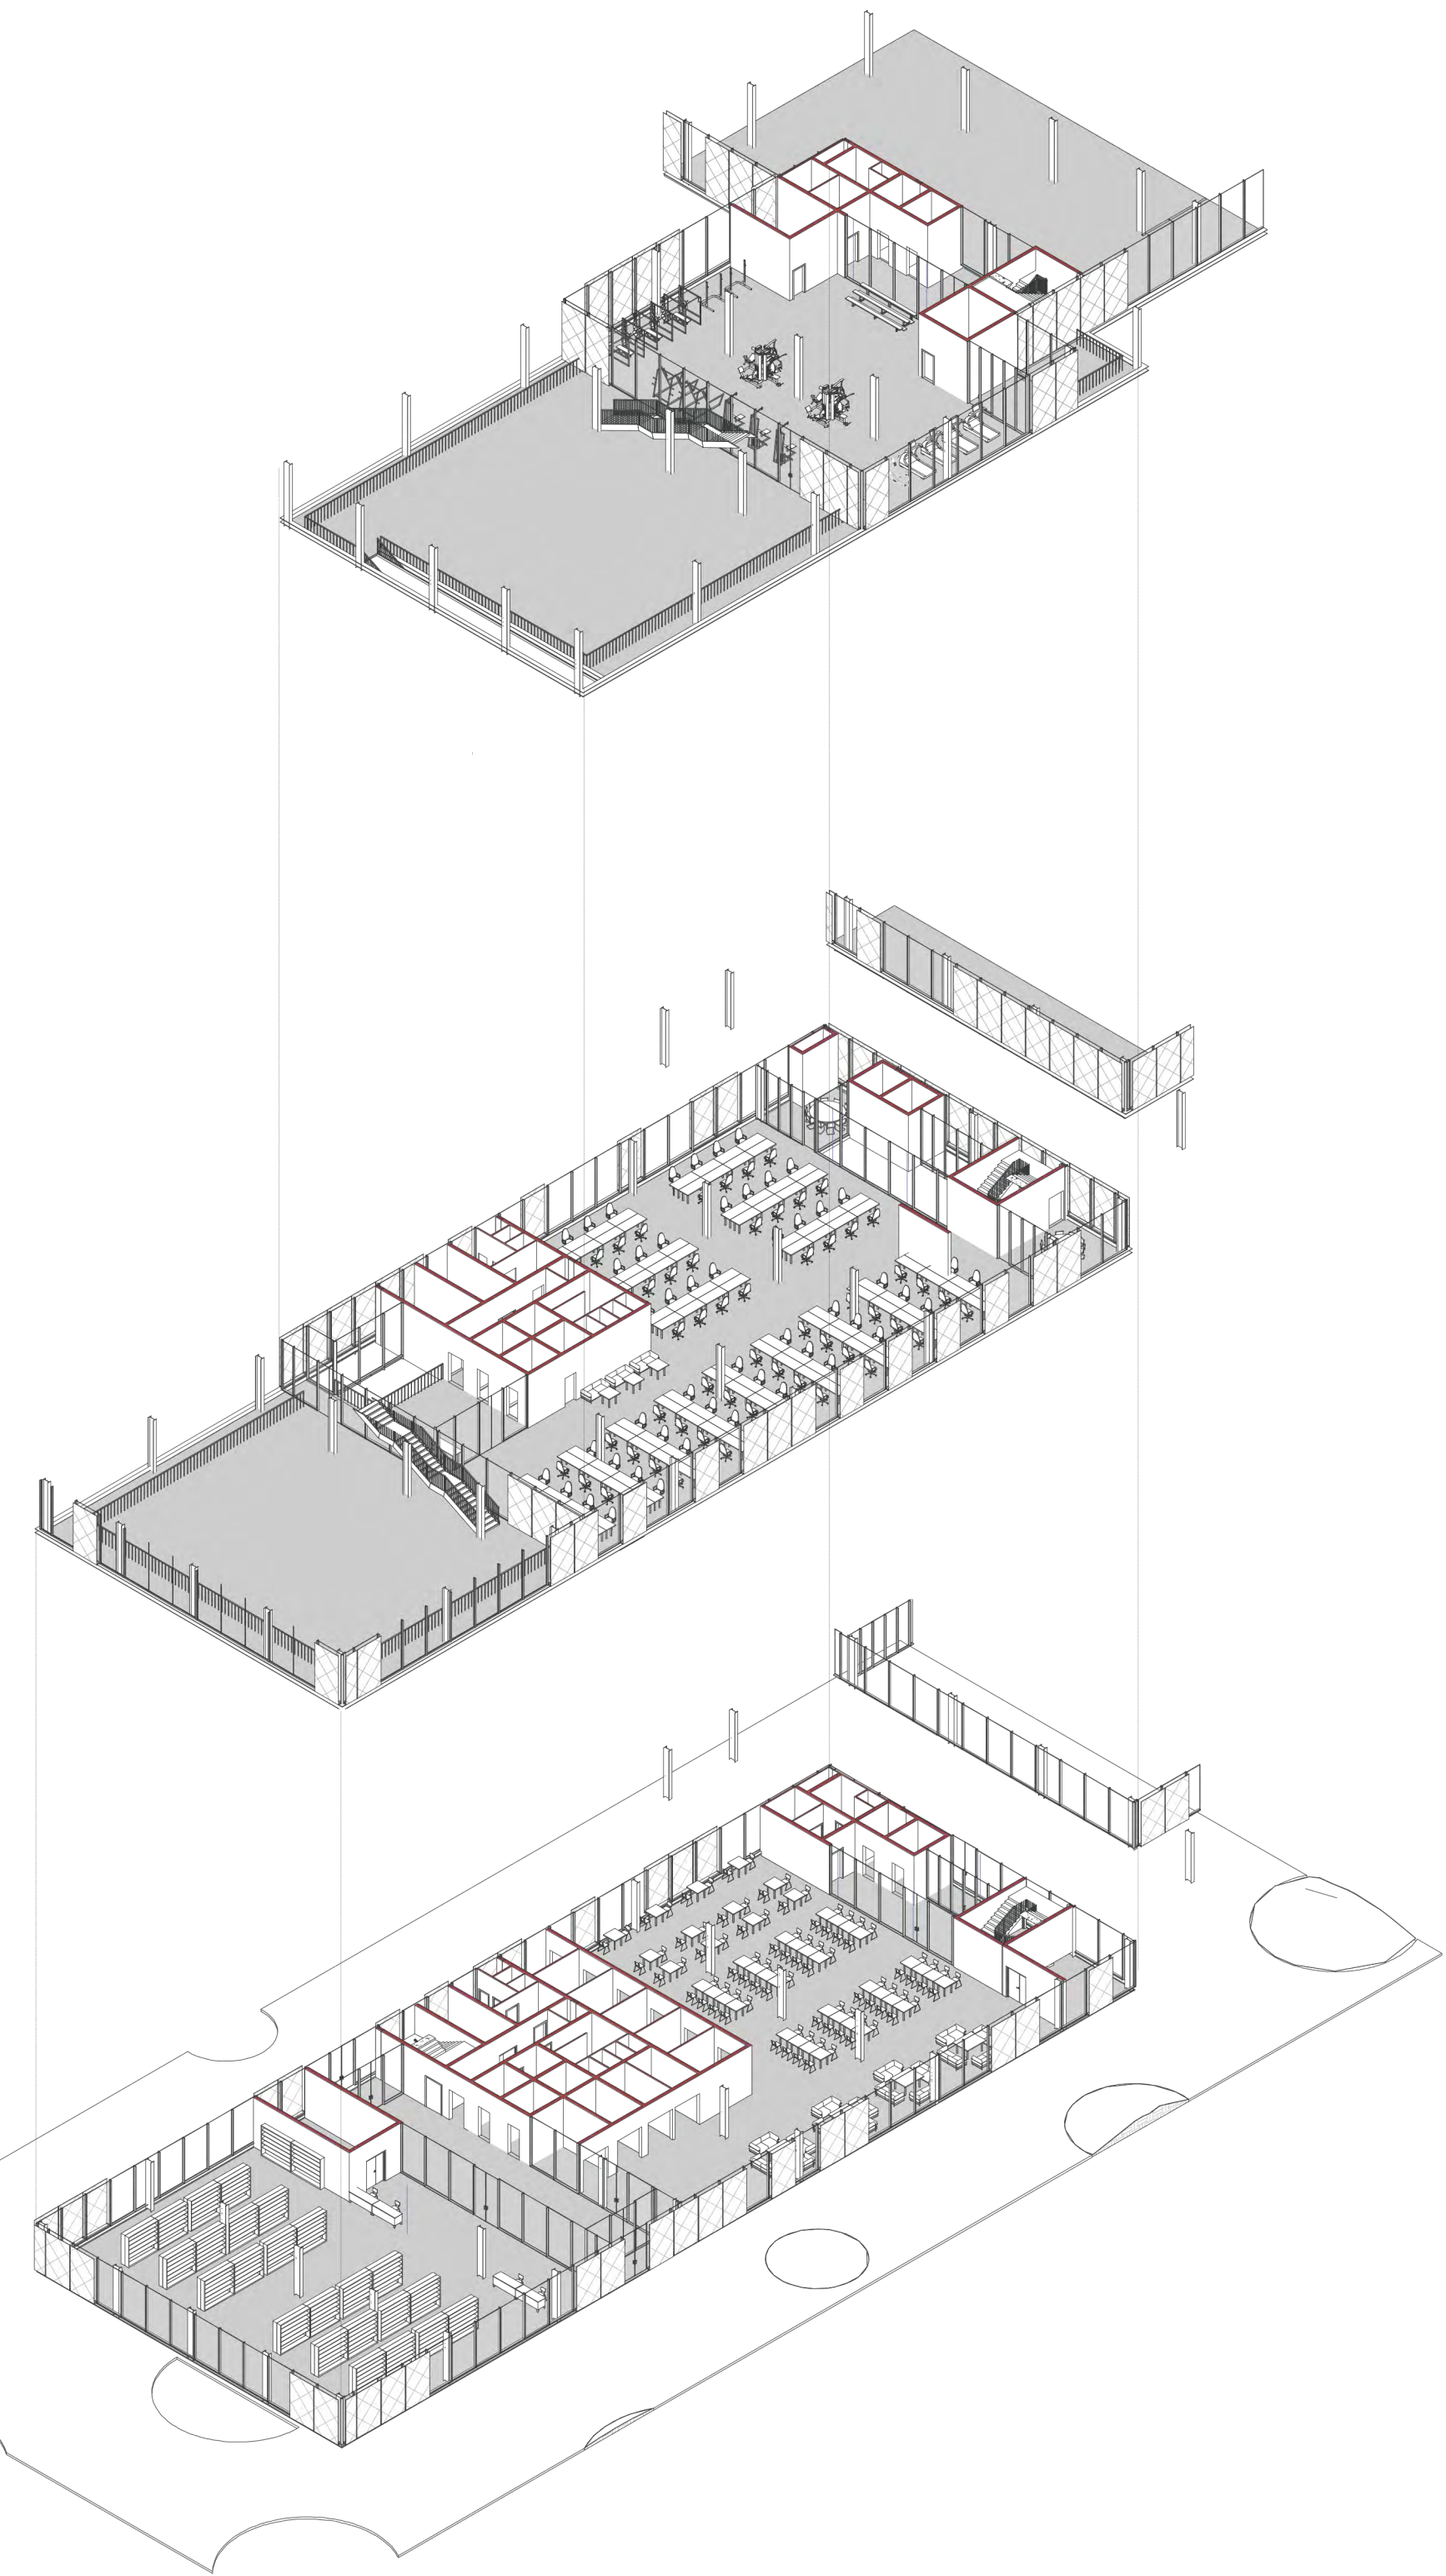






CENTRAL PLAZA



GHATS

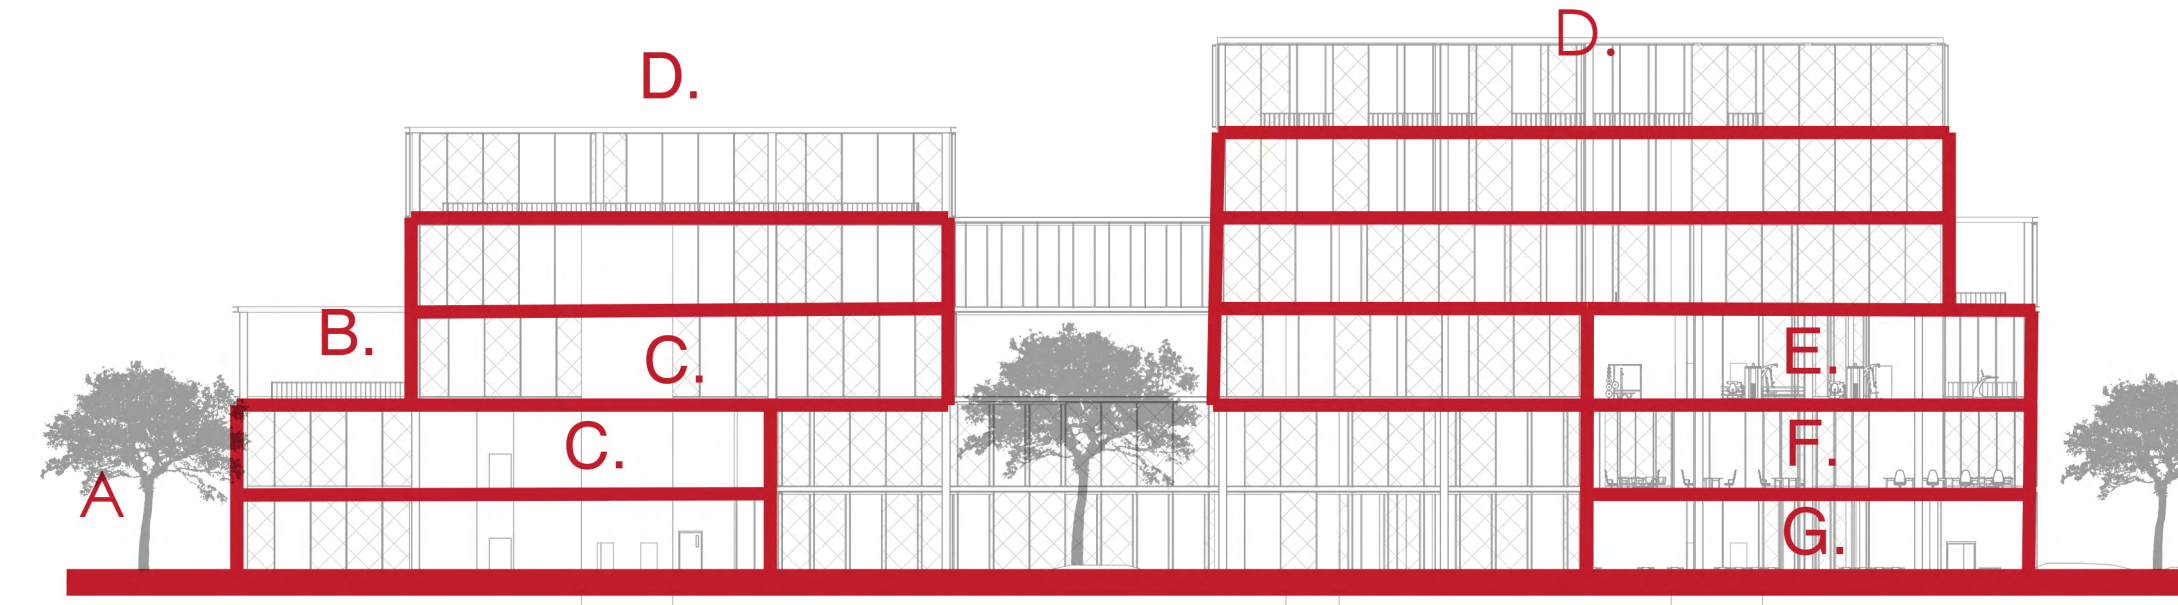

SECTION

- A. PLAZA
- B. Green terrace
- C. Rentable space
- D. Photovolic cells on terrace
- E. Gym
- f. Coworking area
- g. Food court.
- H. Urban promenade
- E. Ghats.
- I. River

FRONT ELEVATION

